


F. STONER & CO. ELEVATOR

11 BINS, CAPACITY: 10000 BUSHEL-
NO WATCHMAN OR FIRE APP. HEAT: STOVE
IN OFF- LIGHTS: KERO. LANTERNS -
FUEL: COBS AND COAL -
Machinery: BAST. CORN SHELLE
1ST. FL. 1 CORN CLENER, 1 WHEAT
" " CLEANER, 1 CLOVER SEED CLEANER.

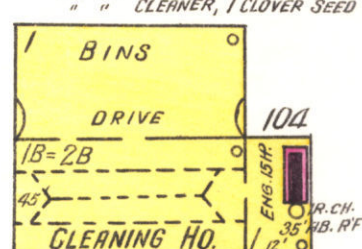

STOCK YARD

V. J. LIDECKER
SAW & PLANING MILL

RUN ABOUT 9 MONTHS OF YEAR, DAYS ONLY-
NO WATCHMAN-OR FIRE APP. EXCEPT ONE
BBL. WATER IN YARD AND SMALL W.T. AND
PAILS IN MILL-HEAT: STOVE IN OFF & MILL-
LIGHT: 4 GASOLINE LAMPS IN MILL-
FUEL: WOOD AND WASTE-

Nov. 1901
AKRON
IND.

1' HENDING

18' CH
45' AB
ROOF

ENG. 80HP


CEMENT FLOOR AB, ENG & B

SAWING & PLANING

15' v

106

CHICAGO & ERIE DIV. OF ERIE R. R.

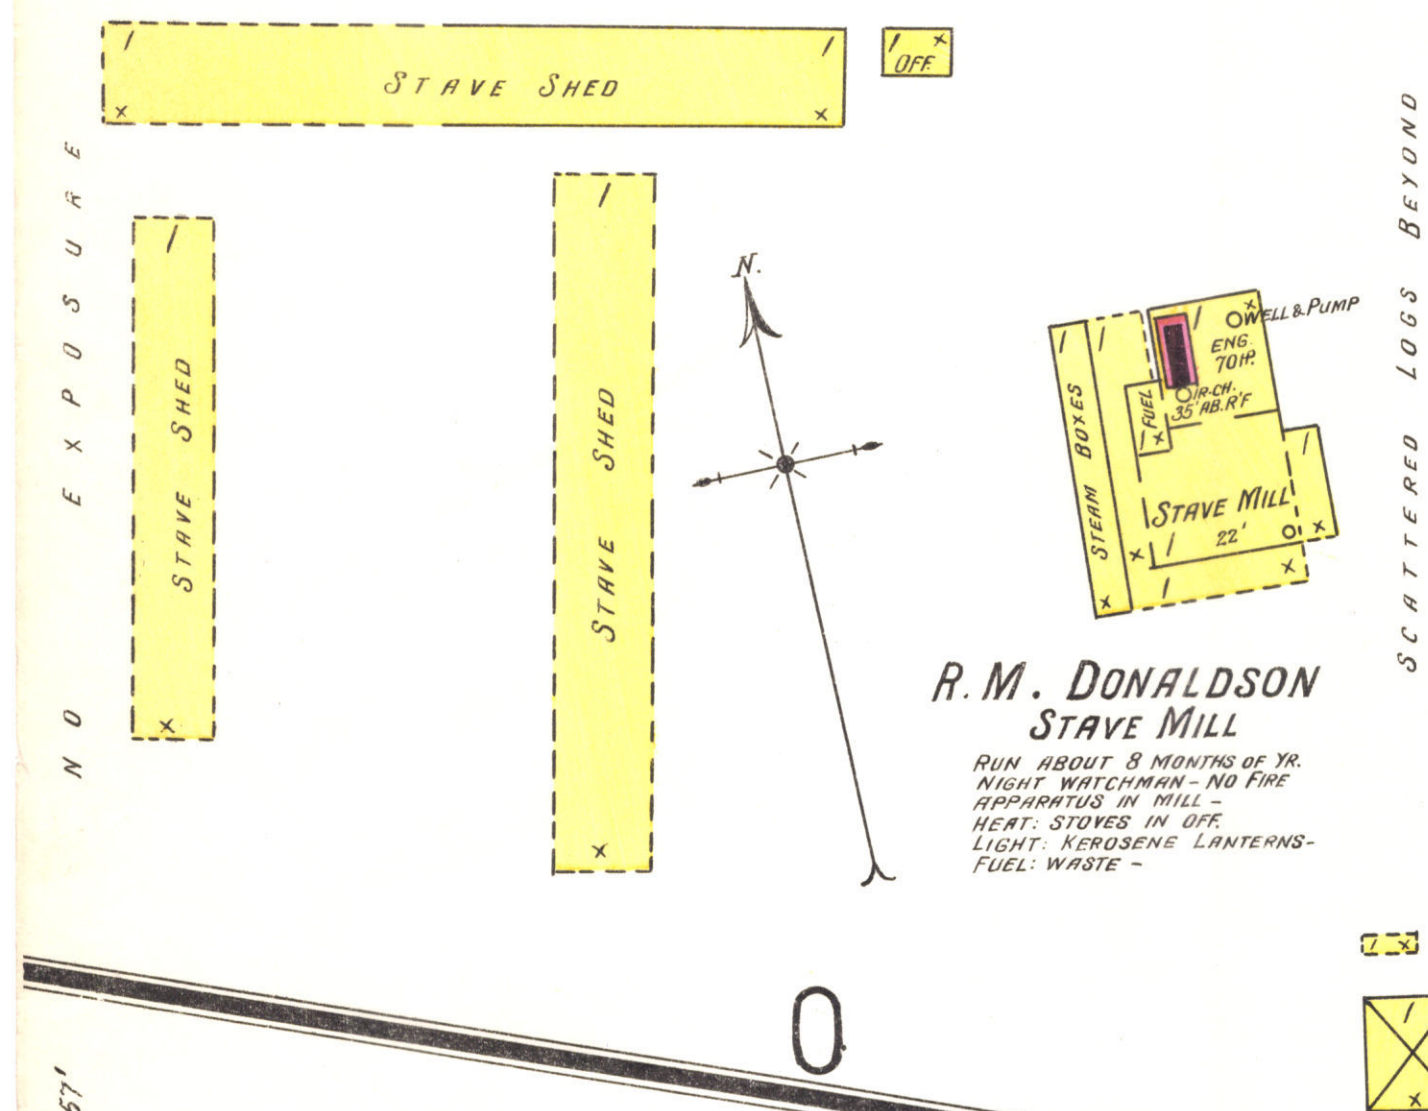

ROCHESTER (Formerly MAIN ST. OR ROCHESTER RD)

WEST

DEPOT.

JOHNSON C
7

ORCHARD

AKRON PUBLIC SCHOOL
HEAT: FURN. LIGHT: A FEW KERO. LAMPS
162

AKRON /
CHRISTIAN CHURCH
HEAT: STOVES - LIGHT: KERO

Scale of Feet