


NOTE.


LIGHTS: NAT'L GAS & OIL.
GRADES GENERALLY LEVEL.
VOLUNTEER FIRE DEPT. COMPOSED OF ALL
CITIZENS. 1 HAND ENG. NOT IN GOOD WORKING
ORDER AT PRESENT. 200' 2" HOSE FAIRLY GOOD.
WATER FROM WELLS. CITIZENS HAVE DECIDED
TO CONSTRUCT A SYSTEM OF WATER WORKS.

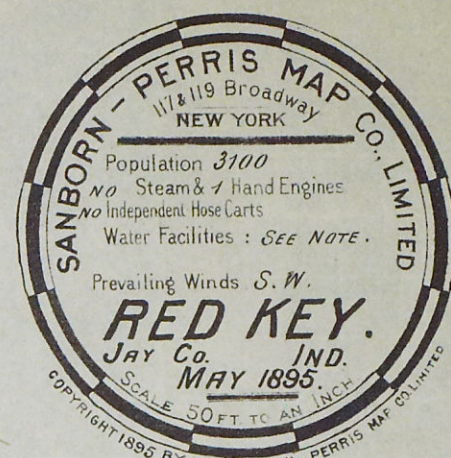


INDEX.

SPECIALS.

- A
Ayers, C. C., & Co., Lumber Yard,..... 2
- B
Bellaire Window Glass Co.,..... 4
Brown & Ellis Block,..... 3
Brown's Handle Factory (formerly),..... 3
Burgess Hotel,..... 4
- C
Central Contract & Finance Co's Pumping
Station,..... 4
Crisler, J. M., Saw & Planing Mill,..... 4
- F
Fields & Slusher, Saw & Planing Mill,.... 4
- G
Giles Clough Co's Glass Works, 1
- I
Indiana Trunk Slat Co.,..... 3
- J
Jay Grain Co's Elevator,..... 4
Jones Block,..... 3
- L
L. E. & W. R. R. Depot,..... 2
- M
Marietta Glass Co.,..... 4
Mooney Block,..... 2
- O
O'Neal, J., Spoke & Heading Factory,..... 4
- P
P. C. C. & St. L. R. R. Depot,..... 2
- R
Red Key Mfg Co. (formerly),..... 3
" " Public School,..... 4
" " Pumping Station,..... 4
" " Tile Works,..... 4
Rees Block,..... 2
" Hotel,..... 2
- S
Smith, D. R., & Co., Roller Mills,..... 4
- W
Waverly Hotel,..... 3

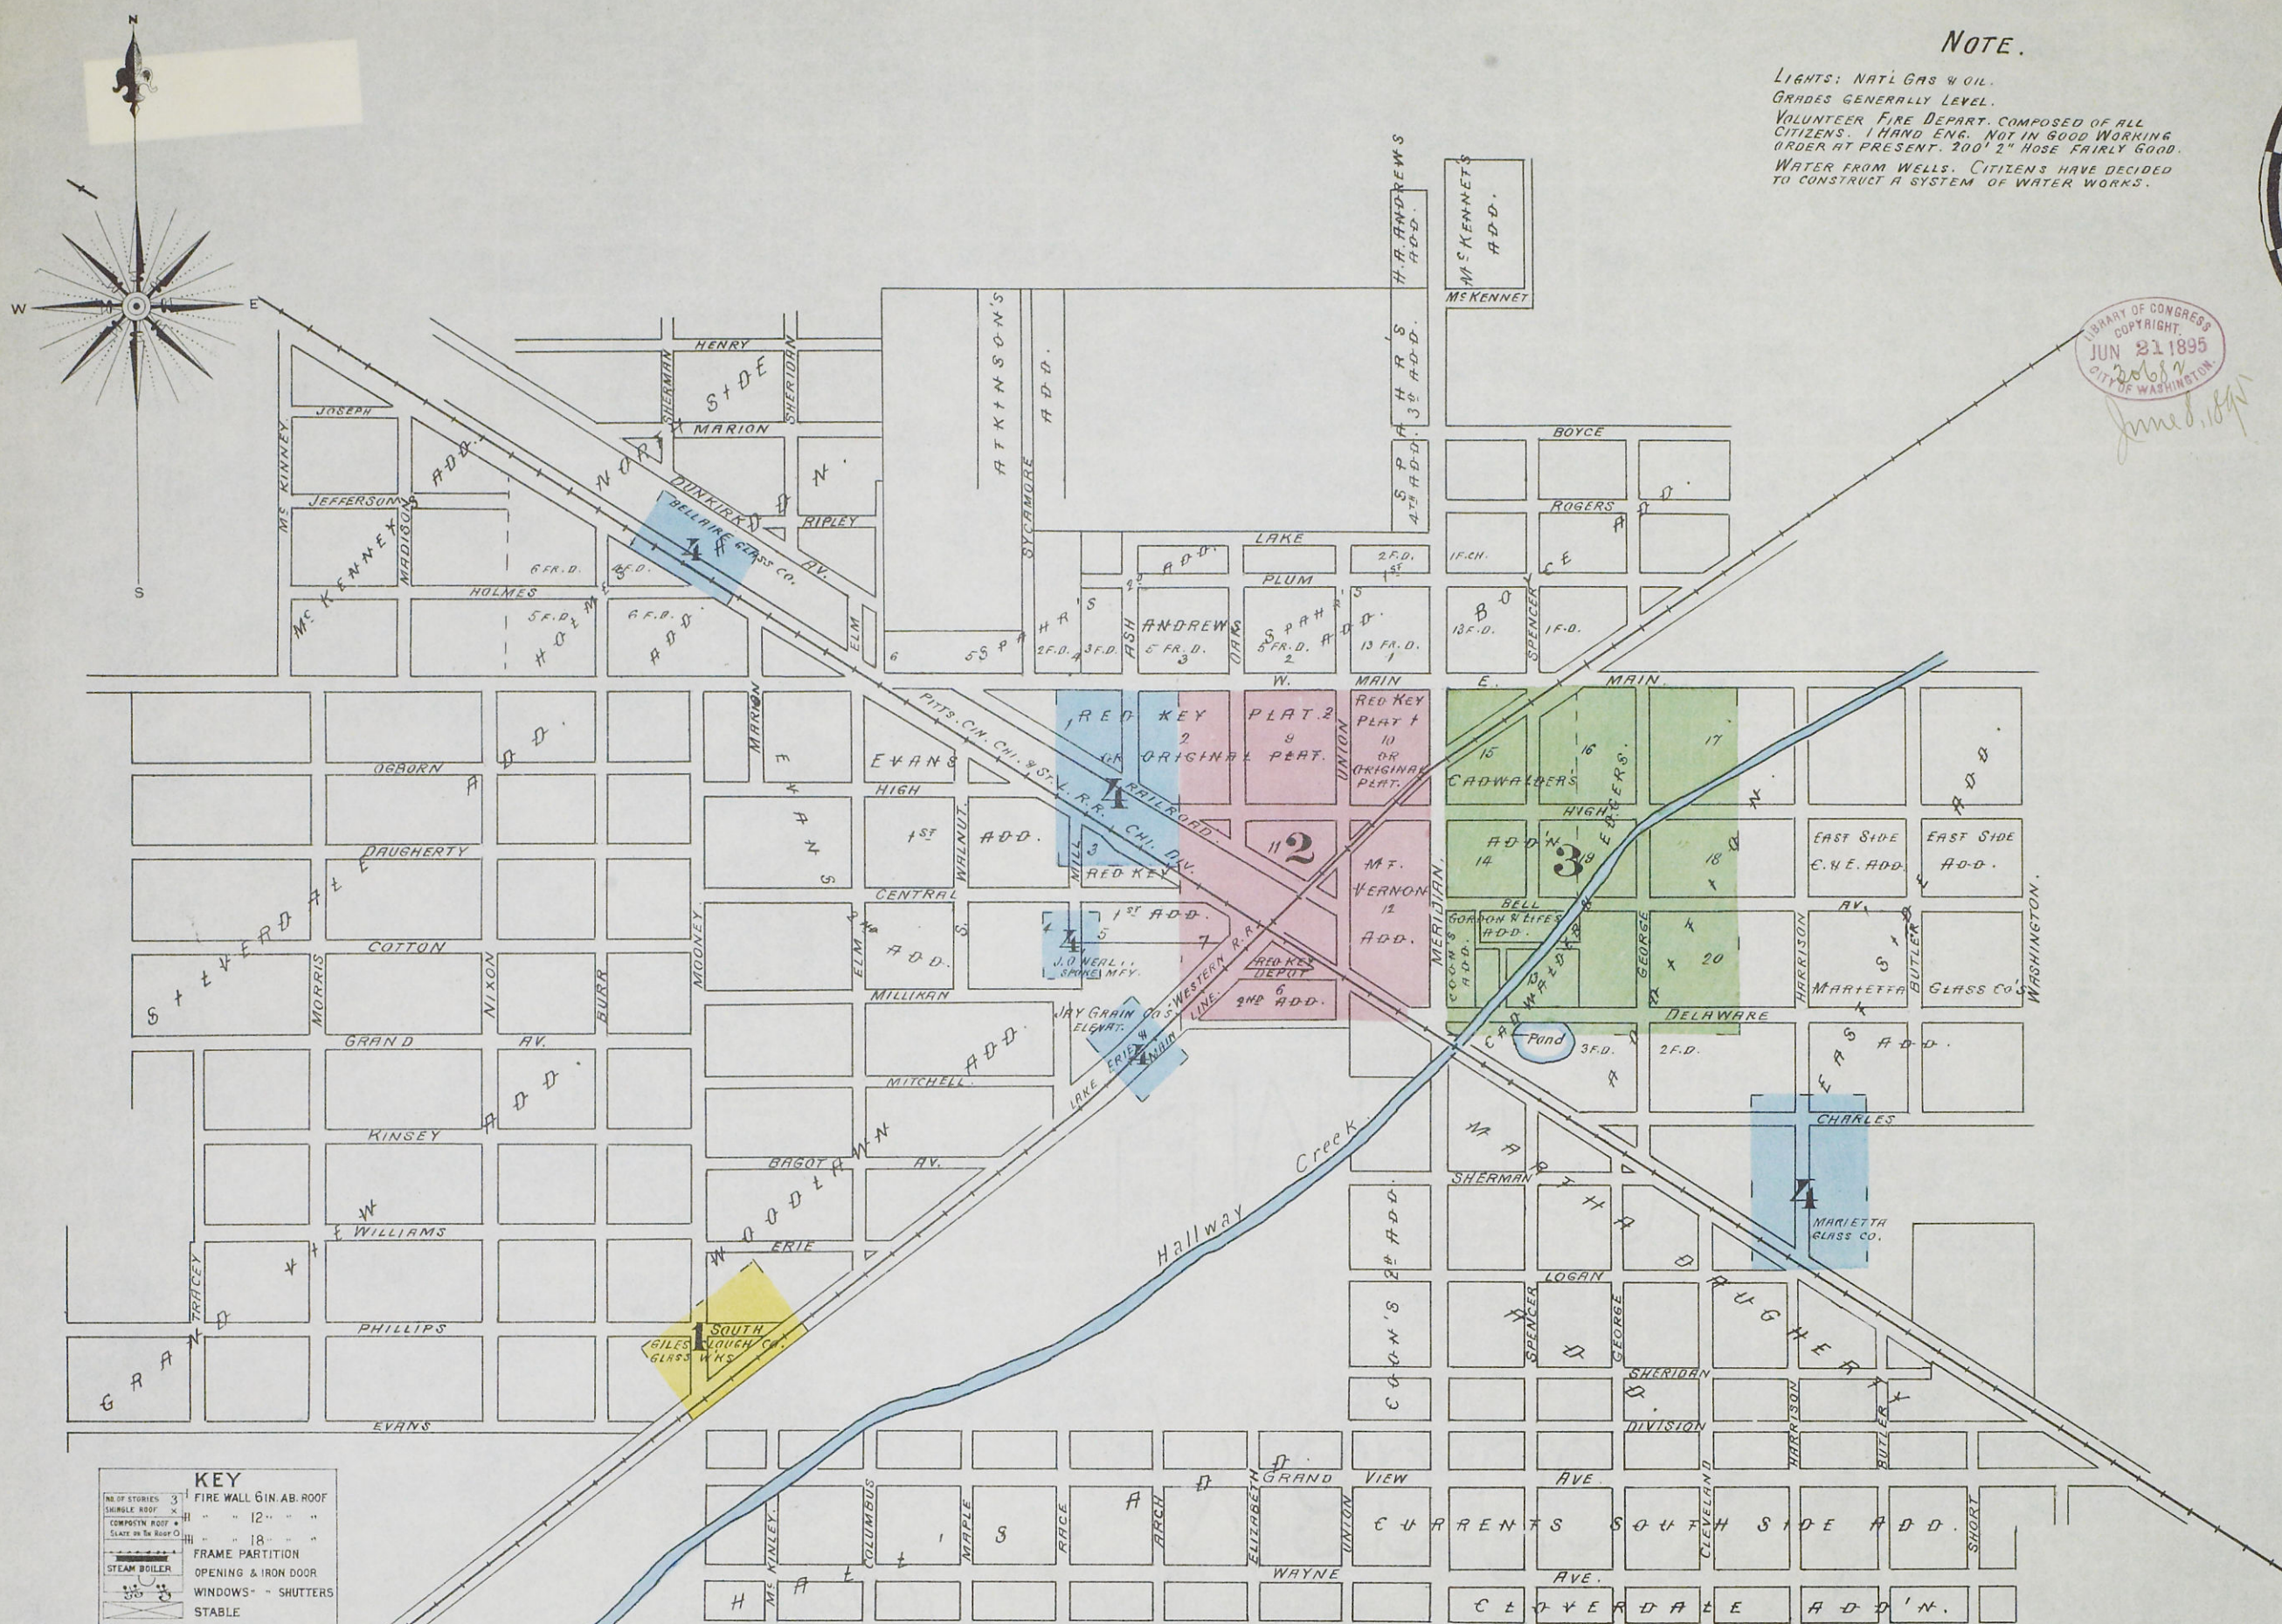

KEY
FIRE WALL GIN AB. ROOF
CORNER POST
SLACK ON THE ROAD
FRAME PARTITION
OPENING & IRON DOOR
WINDOWS - SHUTTERS
STABLE
WINDOW IN 1ST STORY
BILDS COLORED YELLOW ARE FRAME
RED - BRICK
BLUE - STONE
GREY - IRON
BROWN - ADDBE
GREEN - SPECIALS
MARKED (S) ARE CLOTH LINED
(H) INDICATE RELATIVE HEIGHTS
ALTERNATE STREET NOS ARE ACTUAL
CONSECUTIVE - ARBITRARY
BROKEN LINE NEAR BLDG WOOD CORNICE
SOLID - METAL

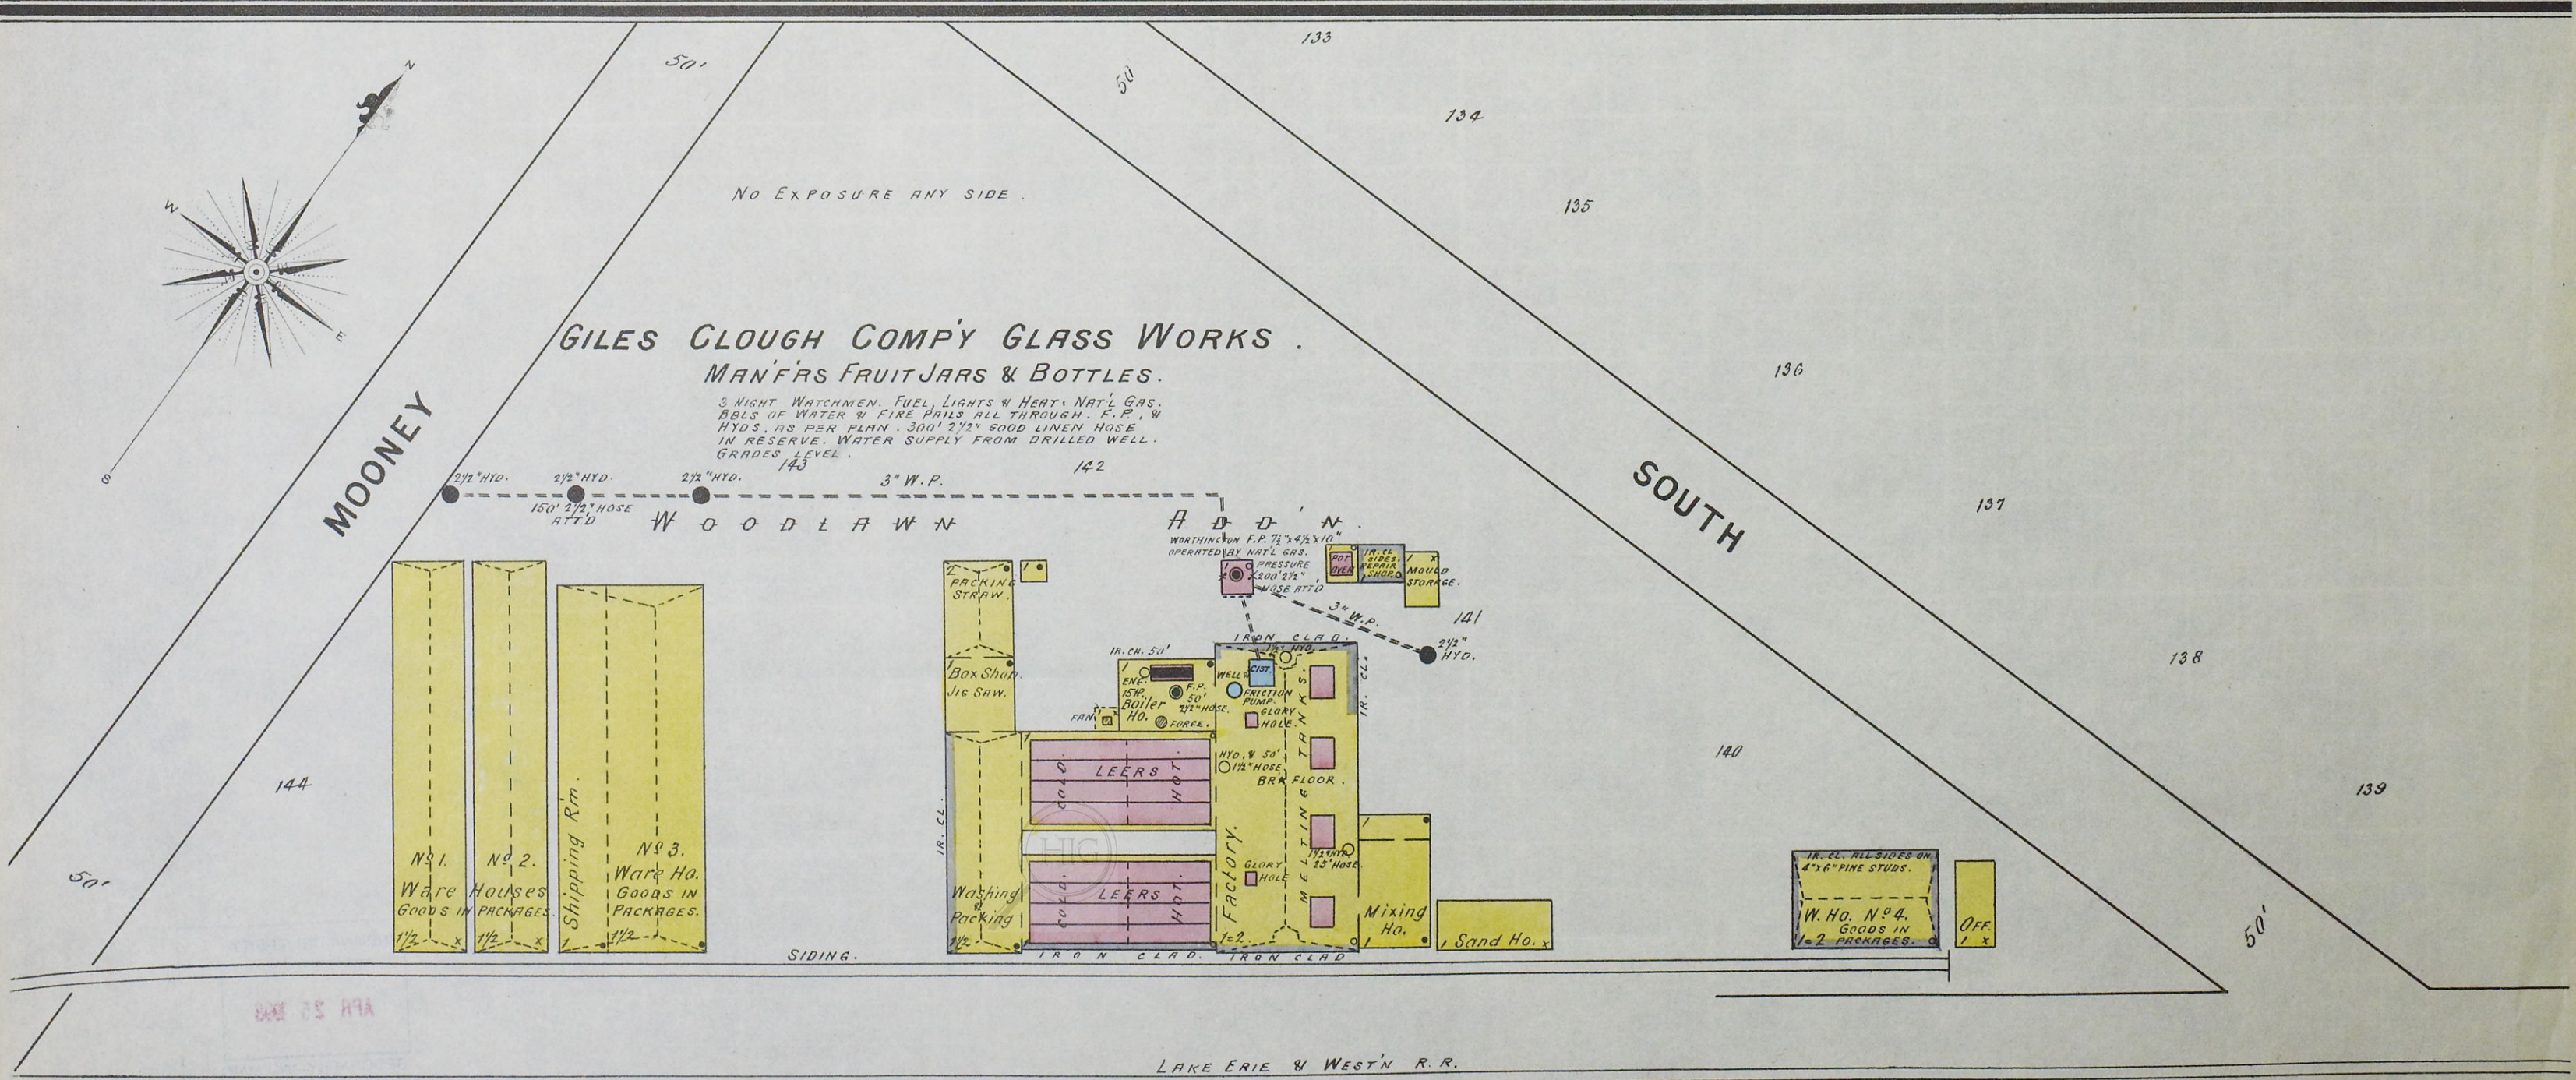

Scale of Feet.
50 100 150

TRIPLICATE