


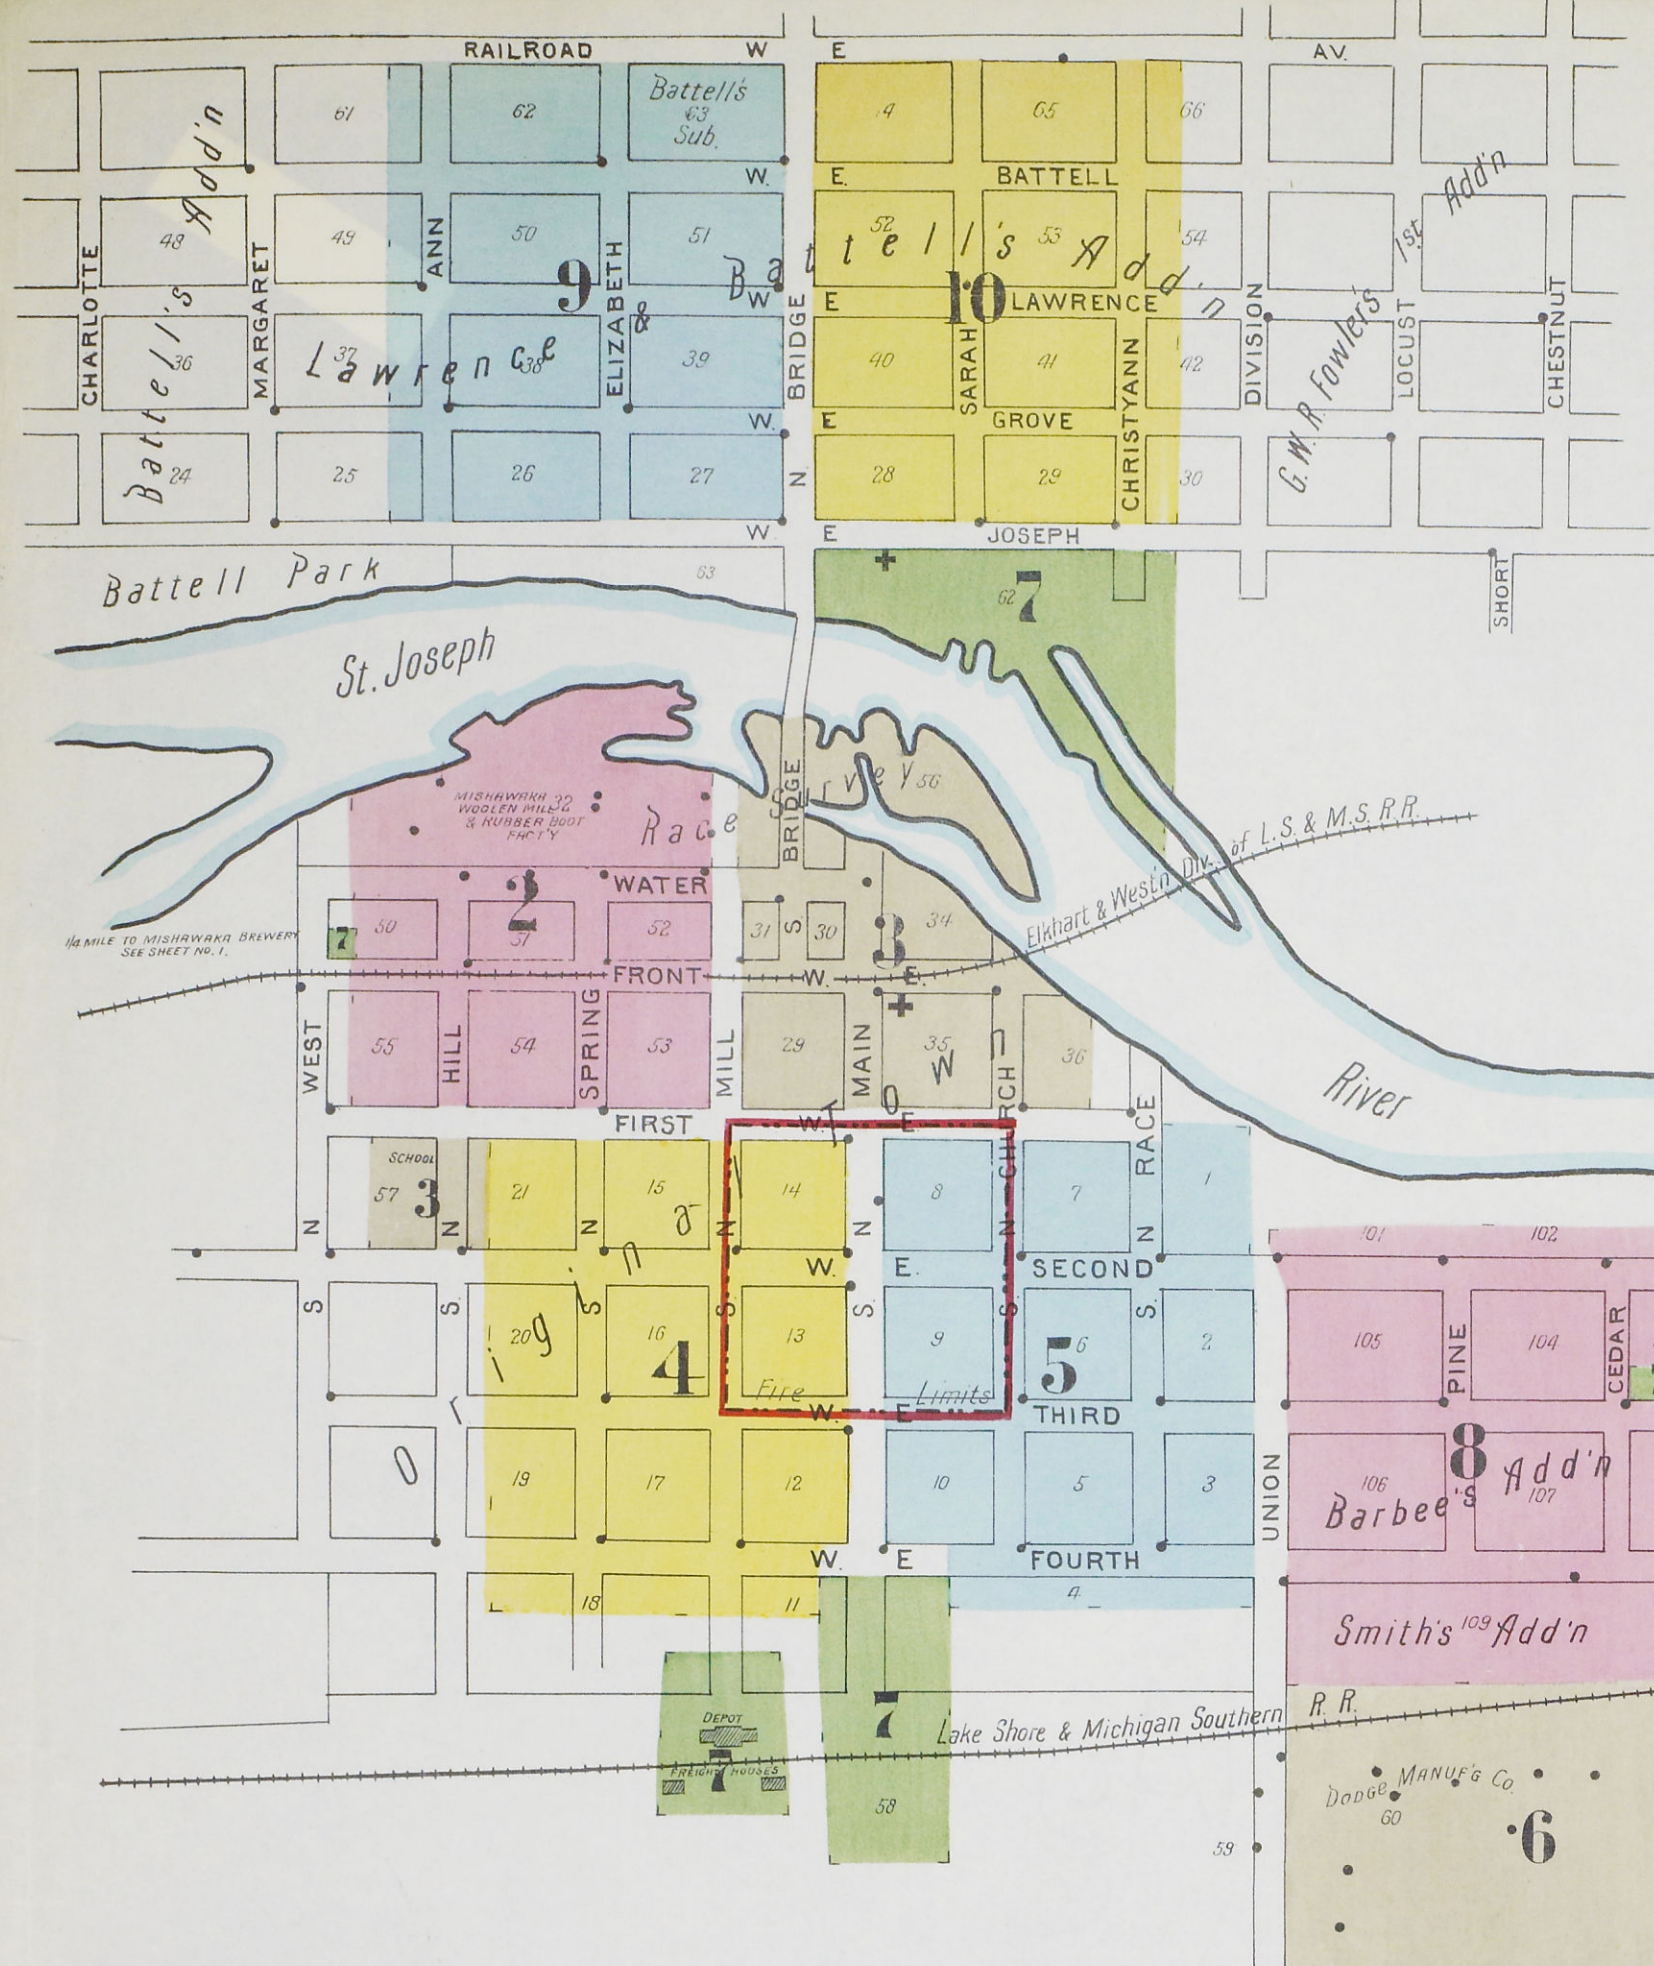

NOTE DIRECT PRESSURE SYSTEM OF WATER WORKS. ENGINEER OF PUMPING STATION DAY AND NIGHT. TWO 6000 GALLON COMPOUND DUPLEX CONDENSING PUMPS CAPACITY 175 MILLION GALLONS EACH PER 24 HOURS. 4 WALKER WATER POWER PUMPS - CAPACITY 15 MILLION GALLONS EACH PER 24 HOURS. ALL PUMPS DRAW FROM RIVER. 12 MILES OF W. PIPES. 4" TO 12" DIAM. 34 DOUBLE HYDRANTS TO HAVE 3 MORE PLACED 1901. TWO QUADRUPLE HYDRANTS DOMESTIC PRESSURE 30 LBS. FIRE PRESSURE 100 LBS. PER 50 INCH AVERAGE DAILY CONSUMPTION 2 MILLION GALLONS. PARTLY PAID FIRE DEPT. 50 MEN. ONE NO. 6000 CHEMICAL ENGINE. TWO HOSE CARTS. COMPANY OF 20 MEN TO EACH APPARATUS. 1650 FT. 2 1/2" GUNN HOSE. MOSTLY COTTON-RUBBER LINED. ALL APPARATUS DRAWN BY HAND. ALARM BY WHISTLE ON PUMP NO. AND BELL ON EACH HOSE NO. CARRIED HEAVY LEVEL. ABOUT 3/4 MILE ASPHALT ON 2ND ST. LIGHTS ELECTRIC. 3 NIGHT WATCHMAN.

SANBORN - PERRIS MAP CO. LIMITED
NEW YORK
Population 6000
No Steam & No Hand Engines
Independent Horse Carts Two.
Water Facilities See note
Prevailing Winds S.W.
MISHAWAKA,
ST. JOSEPH CO. INDIANA
JUNE 1901
SCALE 50 FT. TO AN INCH
COPYRIGHT 1901 BY THE SANBORN - PERRIS MAP CO. LIMITED

THE LIBRARY OF CONGRESS
Two Copies Received
AUG. 14 1901
Copyright Entry
AUG. 14 1901
CLASS 2 X66 NA
742
COPY 3

Library of Congress
No. 27,398
Map of Chicago

INDEX.

STREETS.		SHEET	
Ann,	A	600-921	9
Battell, E.,	B	100-311	10
" W.,	"	100-311	9
Bridge, N.,	B	500-520	*7
" "	"	600-924	*10
" "	"	601-933	*9
" S.,	"	S. of St. Joseph River	3
Cedar,	C	100-225	8
" "	"	near Third	7
Christyann,	"	600-925	10
Church, N.,	"	100-127	5
" "	"	200-227	3
" S.,	"	100-221	5
Elizabeth,	E	600-921	9
Fifth, E.,	F	100-109	7
" W.,	"	101-106	7
First, E.,	"	100-224	*3
" "	"	101-225	*5
" W.,	"	100-124	*3
" "	"	101-315	*4
" "	"	200-418	*2
" "	"	321-417	*3
Fourth, E.,	"	100-104	*7
" "	"	101-109	*7
" "	"	106-321	5
" "	"	400-609	8
" W.,	"	100-106	*4
" "	"	101-105	*7
" "	"	107-320	4
Front, E.,	"	101-126	3
" W.,	"	100-125	3
" "	"	200-421	2
" "	"	411-424	*7
Grove, E.,	G	100-309	10
" W.,	"	100-307	9
Hill, N.,	H	100-123	8
" "	"	201-314	2
Joseph, E.,	J	101-309	*7
" "	"	100-310	*10
" W.,	"	100-308	*9
Lawrence, E.,	L	100-309	10
" W.,	"	100-309	9
Main, N.,	M	100-126	*5
" "	"	101-125	*4
" "	"	200-321	3
" S.,	"	100-222	*5
" "	"	101-221	*7
" "	"	300-431	7
Mill, N.,	"	100-125	4
" "	"	200-314	*3
" "	"	201-313	*2
" S.,	"	100-305	*4
Pine,	P	100-223	8
Race, N.,	R	100-206	5
Railroad Ave., E.,	"	100-225	5
" W.,	"	101-309	*10
" "	"	101-311	*9
Sarah,	S	600-925	10
Second, E.,	"	100-325	5
" W.,	"	400-609	8
" "	"	100-315	4
" "	"	318-414	*3
Spring, N.,	"	100-125	4

* Indicates only one side of Street shown.

