

STATE (MAIN)


FORMERLY,
PUBLIC SCHOOL
DISTRICT NO. 2.
NOBLE CO. ORANGE TOWNSHIP.

ABT 1500' S of P.O.

KEY
FIRE WALL, GIN, ASV. ROOF.
METAL CORNICE.
FIRE WALL, 12 IN. ASV. ROOF.
WOOD CORNICE.
FIRE WALL, 18 IN. ASV. ROOF.
FRAME PARTITION.
OPENING WITH IRON DOOR.
IRON DOOR.
WINDOWS & IRON SHUTTERS.
WINDOW - 1ST STORY.
WINDOWS 1ST & 2ND STORIES.
2ND & 4TH " "
STABLE.
BUILDINGS COLORED YELLOW ARE FRAME.
RED BRICK.
BLUE STONE.
GRAY IRON.
BROWN ADOLPH.
GREEN SPECIALS.
⑤ INDICATE RELATIVE HEIGHTS.
+ FIRE STATION, AS SHOWN ON KEY MAP.
ALTERNATE STREET NUMBERS ARE ACTUAL.
CONSECUTIVE STREET NOS. ARE ARBITRARY.

C. O. GRANNIS, TANNERY
MAN ON DUTY AT NIGHTS PART OF TIME.
HEAT - STEAM, LIGHTS - KERO. LAMPS NO.
POWER FUEL - COAL. NO FIRE APPARATUS.


WATER FACILITIES - Private Wells, Cisterns &
Little Elk River About 500' N. of Race St.
FIRE DEPT. Volunteer Co. - 18 Men - None Paid.
1 Hand Eng. - 1 Hand Comb. Ladder & Hose Wagon.
300' 2" 1st class Cotton Hose.
300' 2" 3rd
Two 5 Gal. Chem. Exting. -
Fire Alarm by Bell on Eng. Ho.
Public Lights - Kero. Lamp.
Streets "Dirt" - Grades Level.

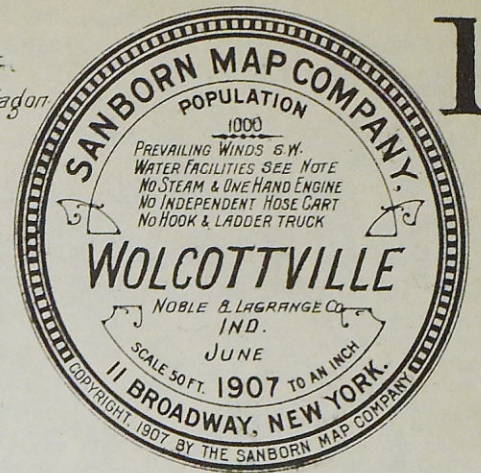

INDEX

SPECIALS	
B	2
Baptist Church	2
Brown, H. C., Grain Elev. and Feed Mill.	1
C	
Commercial Hotel	2
Cutler, E. A., Flour and Feed Mill.	2
E	
Evangelical Church	3
F	
Fire Department	2
G	
Grand Rapids & Indiana R. R. Depots	1
Grannis, C. O., Tannery	1
H	
High School	1
M	
Masonic Hall	2
Methodist Episcopal Church	3
Morrell, J. & Co., Foundry & Mach. Shop	1
Myres, C. E., Saw and Planing Mill.	2
O	
Old School Building	1
P	
Public School	1

Scale of Feet.

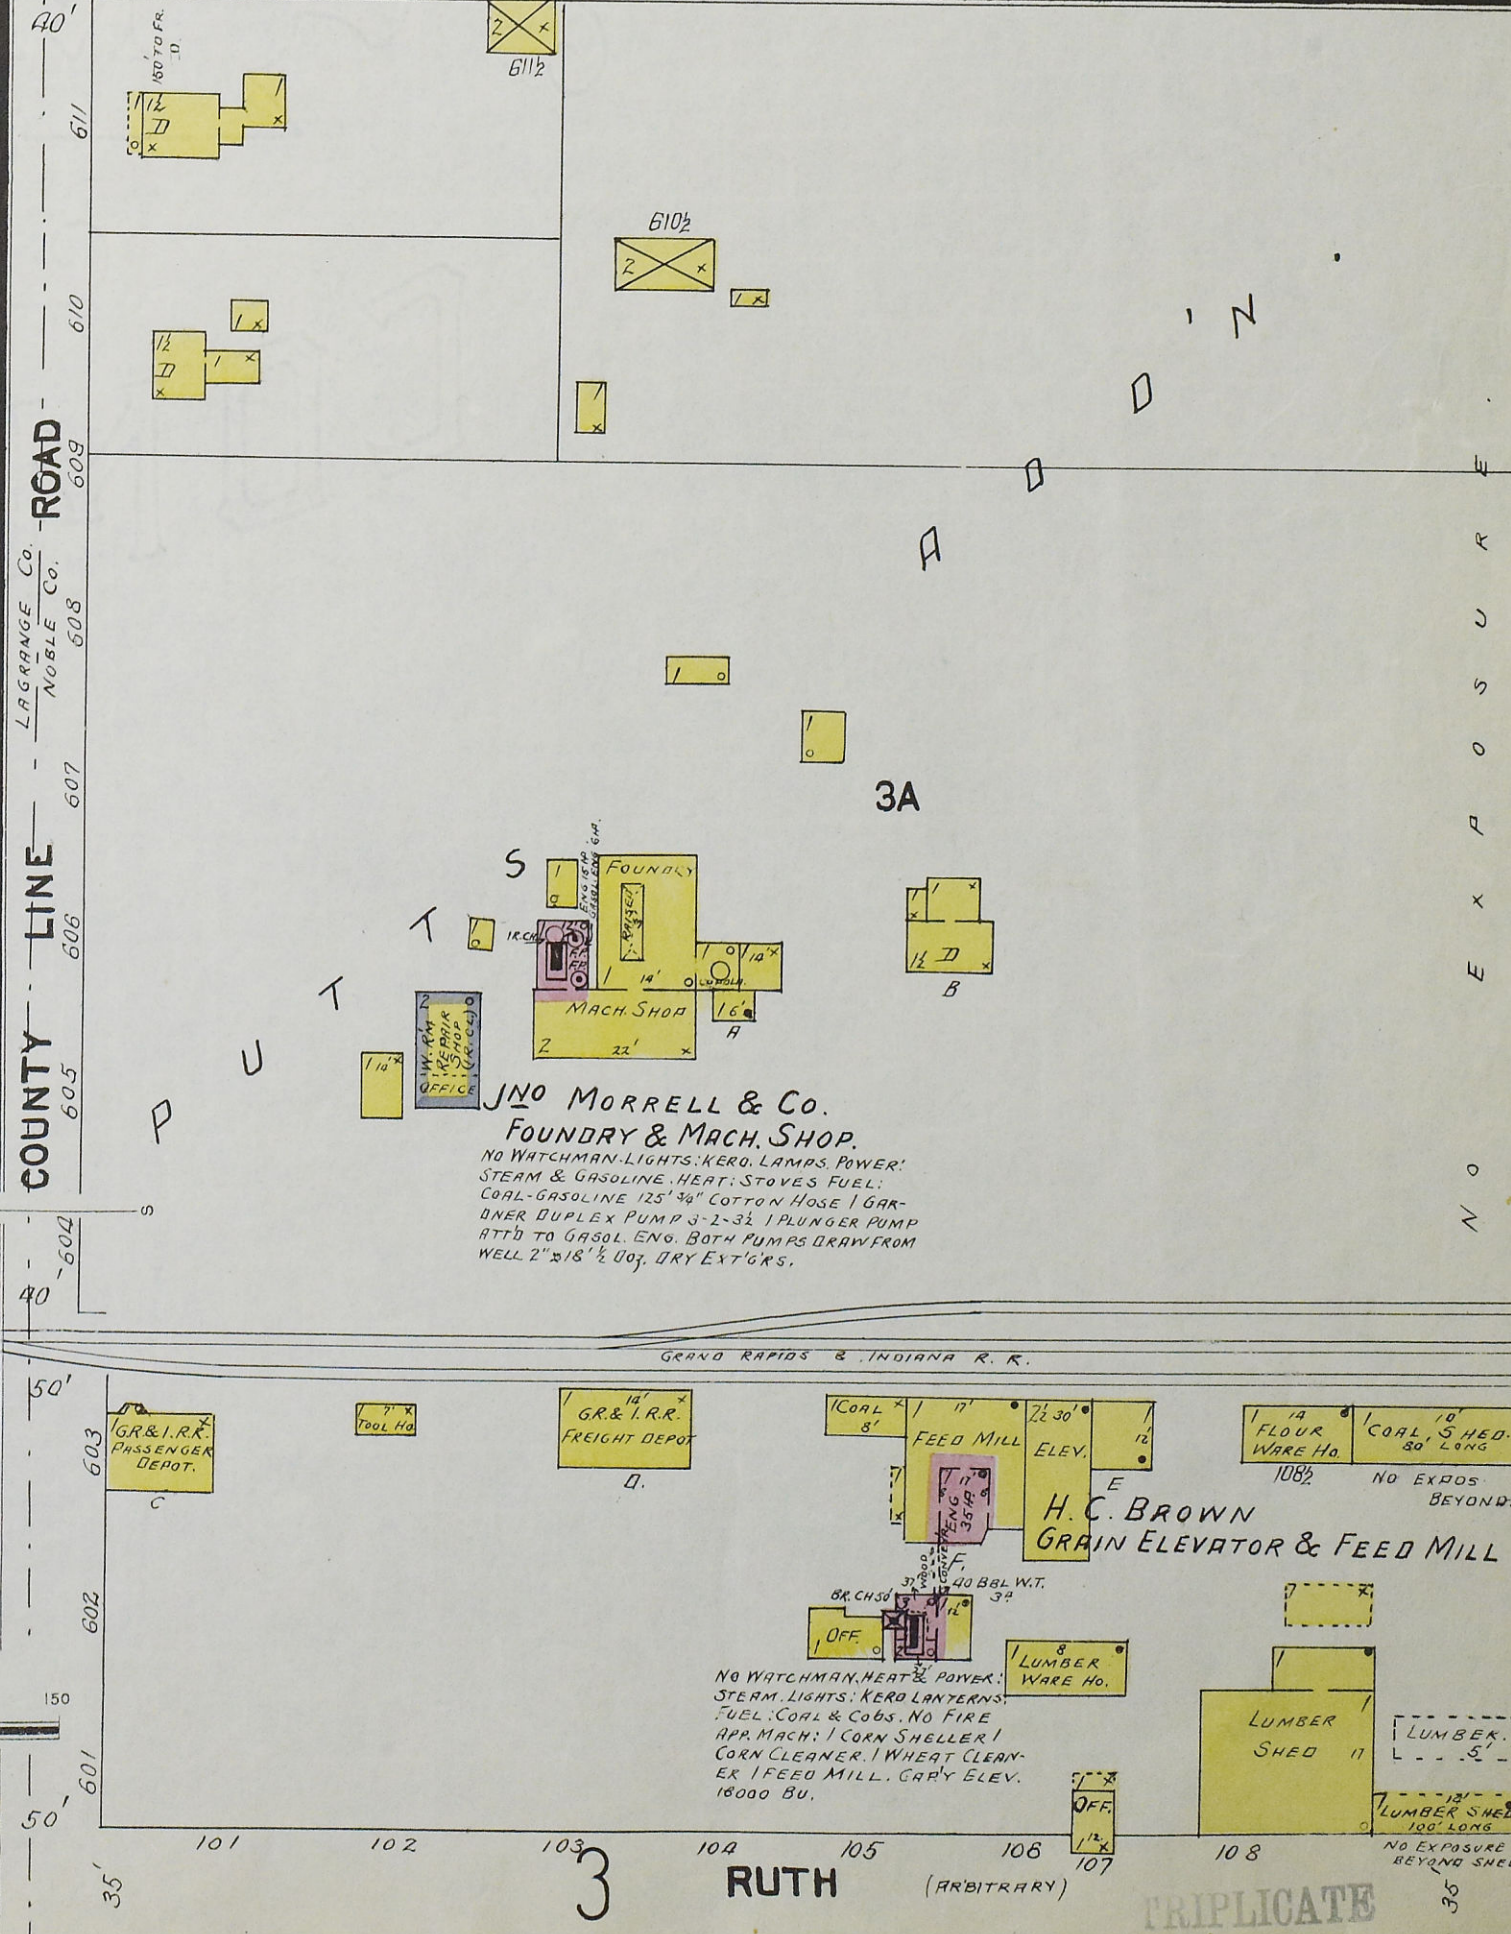

JNO MORRELL & CO.
FOUNDRY & MACH. SHOP.
NO WATCHMAN, LIGHTS, KERO. LAMPS, POWER.
STEAM & GASOLINE, HEAT, STOVES, FUEL.
COAL - GASOLINE 125' 40" COTTON HOSE 1 GR.
DNER DUPLEX PUMP 3-2-32 1 PLUMBER PUMP
ATT'D TO GASOL. ENG. BOTH PUMPS DRAW FROM
WELL 2' 18" 1/2 DIA. DRY EXT'G'RS.

H.C. BROWN
GRAIN ELEVATOR & FEED MILL
NO WATCHMAN, HEAT & POWER.
STEAM, LIGHTS, KERO. LAMPS, NO FIRE
FUEL, COAL & COBS. NO FIRE
APP. MACH. 1 CORN SHELTER
1 CORN CLEANER, 1 WHEAT CLEAN-
ER, 1 FEED MILL, 1 GRAY ELEV.
18000 BU.

LUMBER SHED 11
LUMBER SHED 12
Scale of Feet.