

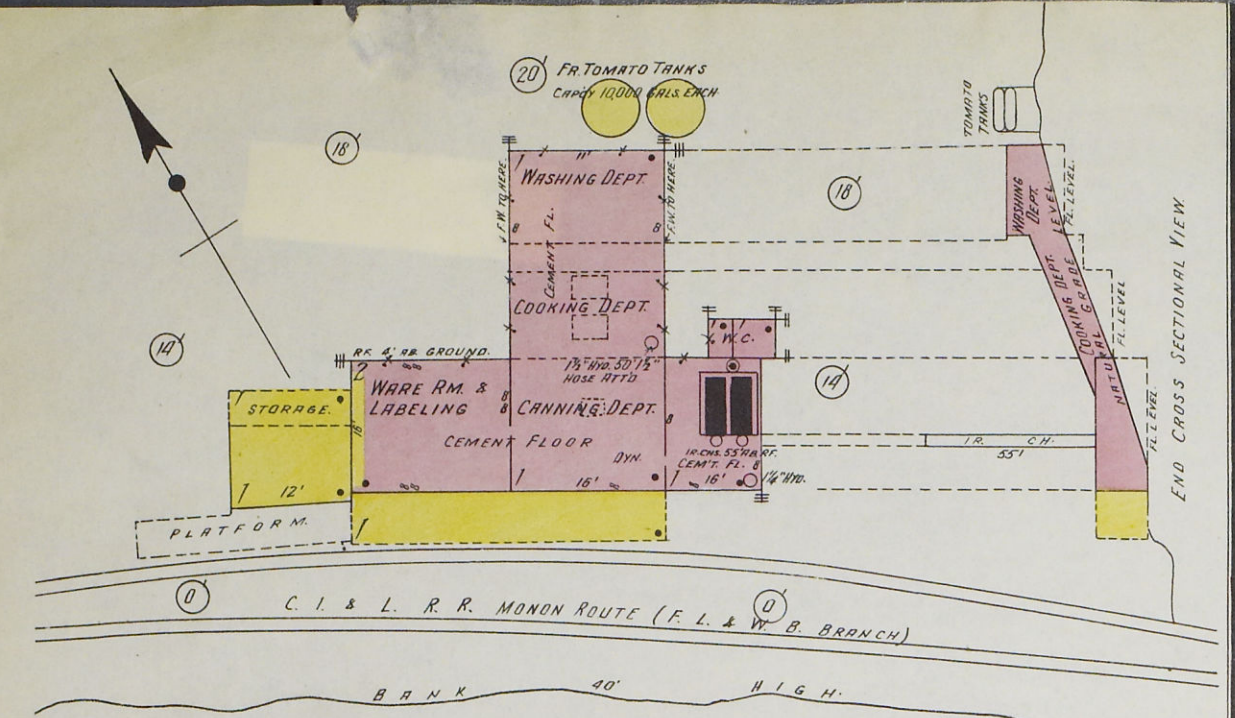


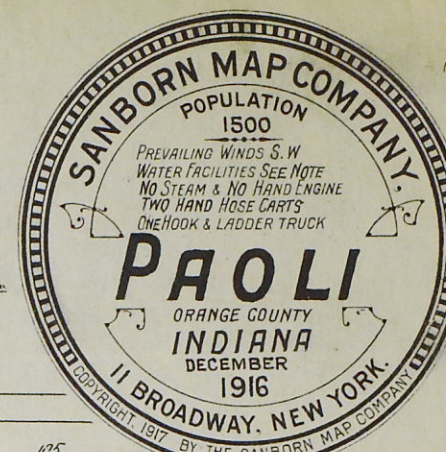

*TOMATO PRODUCTS CO.*  
*MFG. OF TOMATO PASTE*



1 NIGHT & SUNDAY WATCHMAN WHEN RUNNING-  
POWER & LIGHTS: ELECTRIC I.E.P. HEAT: STEAM: FUEL: COAL:  
CITY WATER 4" CONNECTION- AMERICAN PUMP 12"x12"  
CONND WITH CITY MAINS, GIVING 100 LBS. PRESSURE-  
CITY PRESSURE 40 LBS.- 1 1/2" HYD & 50' 1/2" HOSE ATTD. - 1/4" HYD  
IN BLR. RM.- 5 CHEM. EXT'RS. DISTRIBD. -

NO EXPOSURE ANY SIDE.

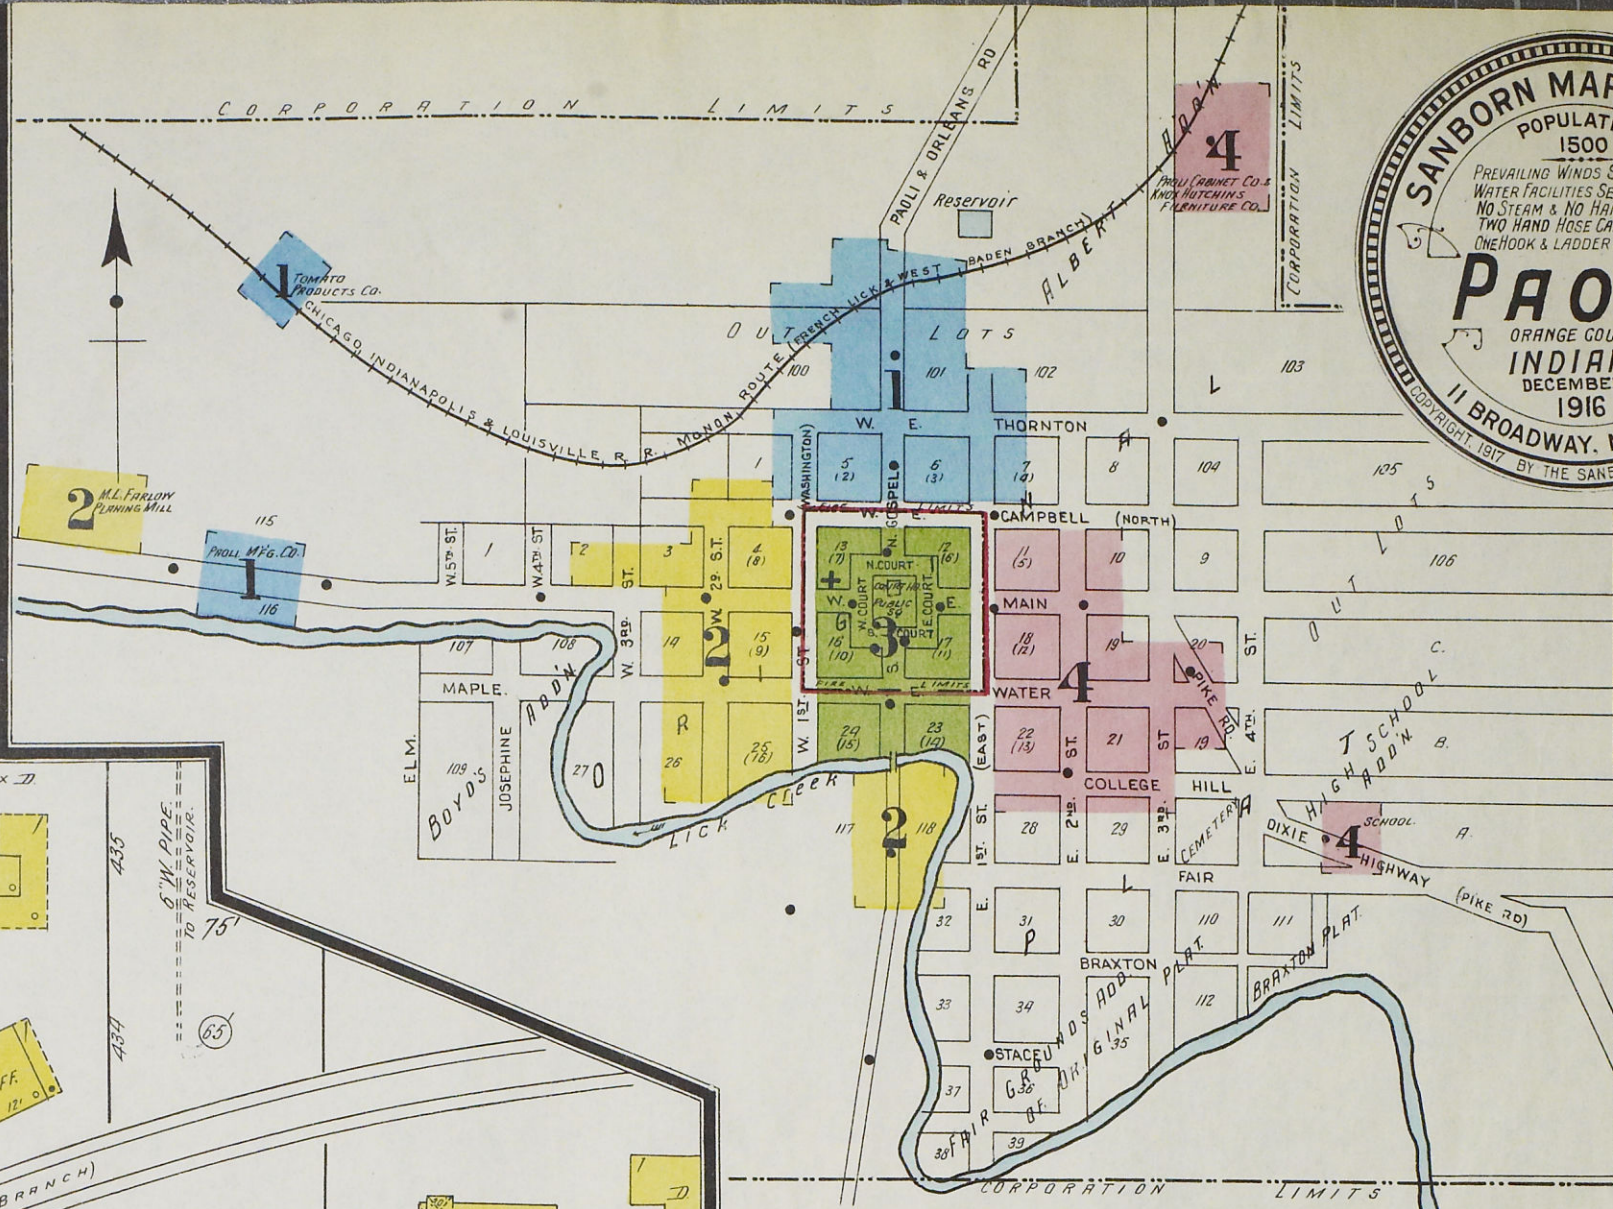

**WATER FACILITIES:** Municipal Water Works-Combined gravity & direct press. system- Water pumped from Lick Creek through 8" suction pipe by one Dean pump, size 12x8 1/2" & 1 American Pumps size 10 x 16 x 10 1/2" combined capacity 200,000 gals. per. 24 hours. Water direct to 200,000 gal reservoir 75 sq. square. Gravity pressure at sq. 60 lbs. combined gravity & direct fire pressure 95 lbs. at square- 3 1/2 miles of 4"-6" water mains- 25 double hydrants.  
Average daily consumption  
200,000 gals.

**FIRE DEPT.** - Volunteer, 21 Men, paid \$500 per year. - 2 hand drawn hose carts, each carrying 300' 2 1/2" C.R.L. hose. - 1 hand drawn "hook & ladder" carrying several hand ladders & 300' 2 1/2" C.R.L. hose. - Fire alarm: bell on tower of square, factory whistles & Church bells. -  
Grades: rolling. - Streets partly graveled & macadamized. -  
Public lights: electric. -

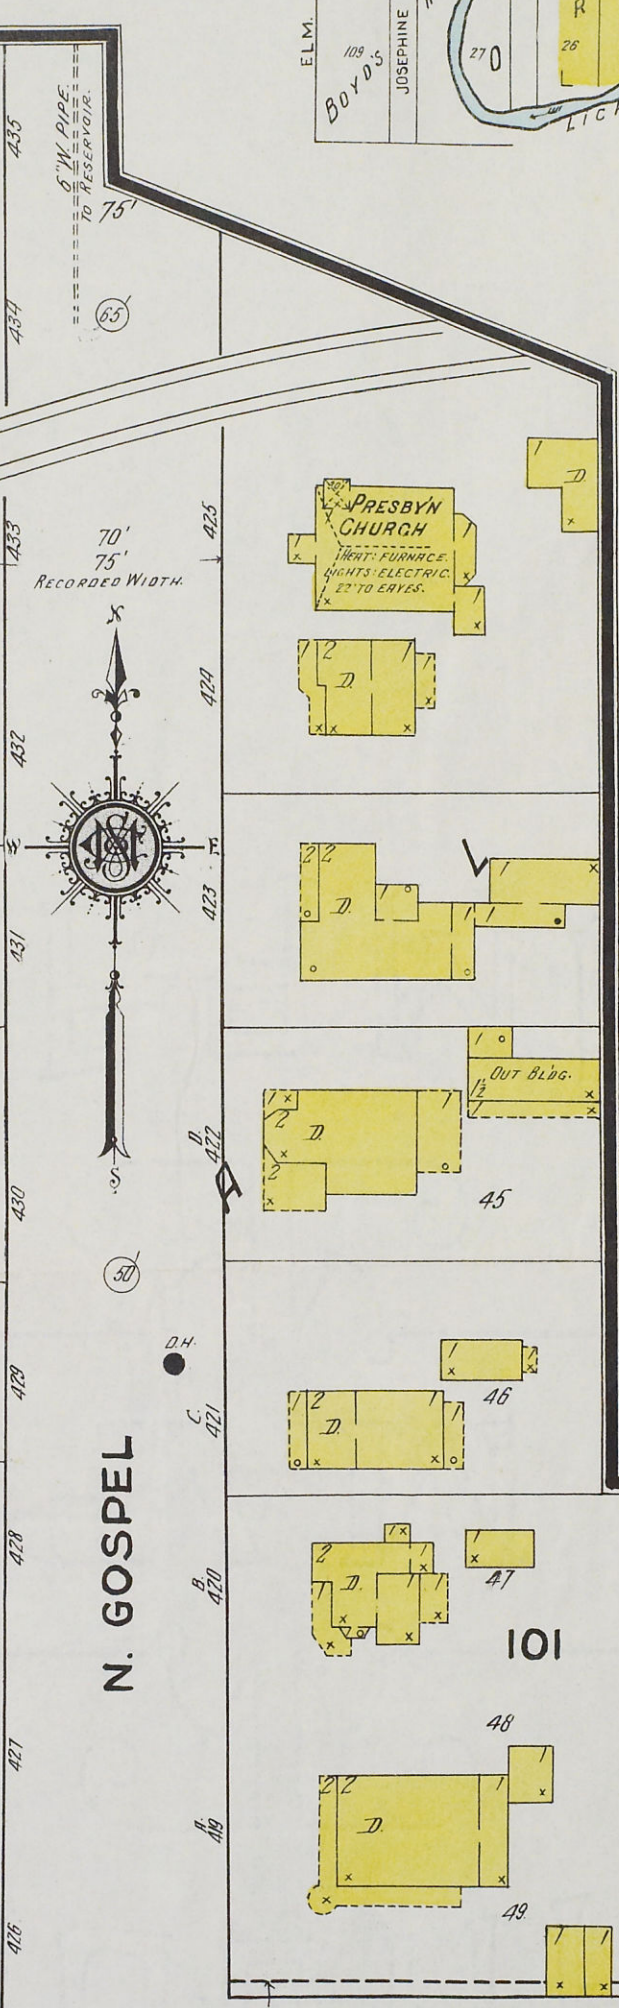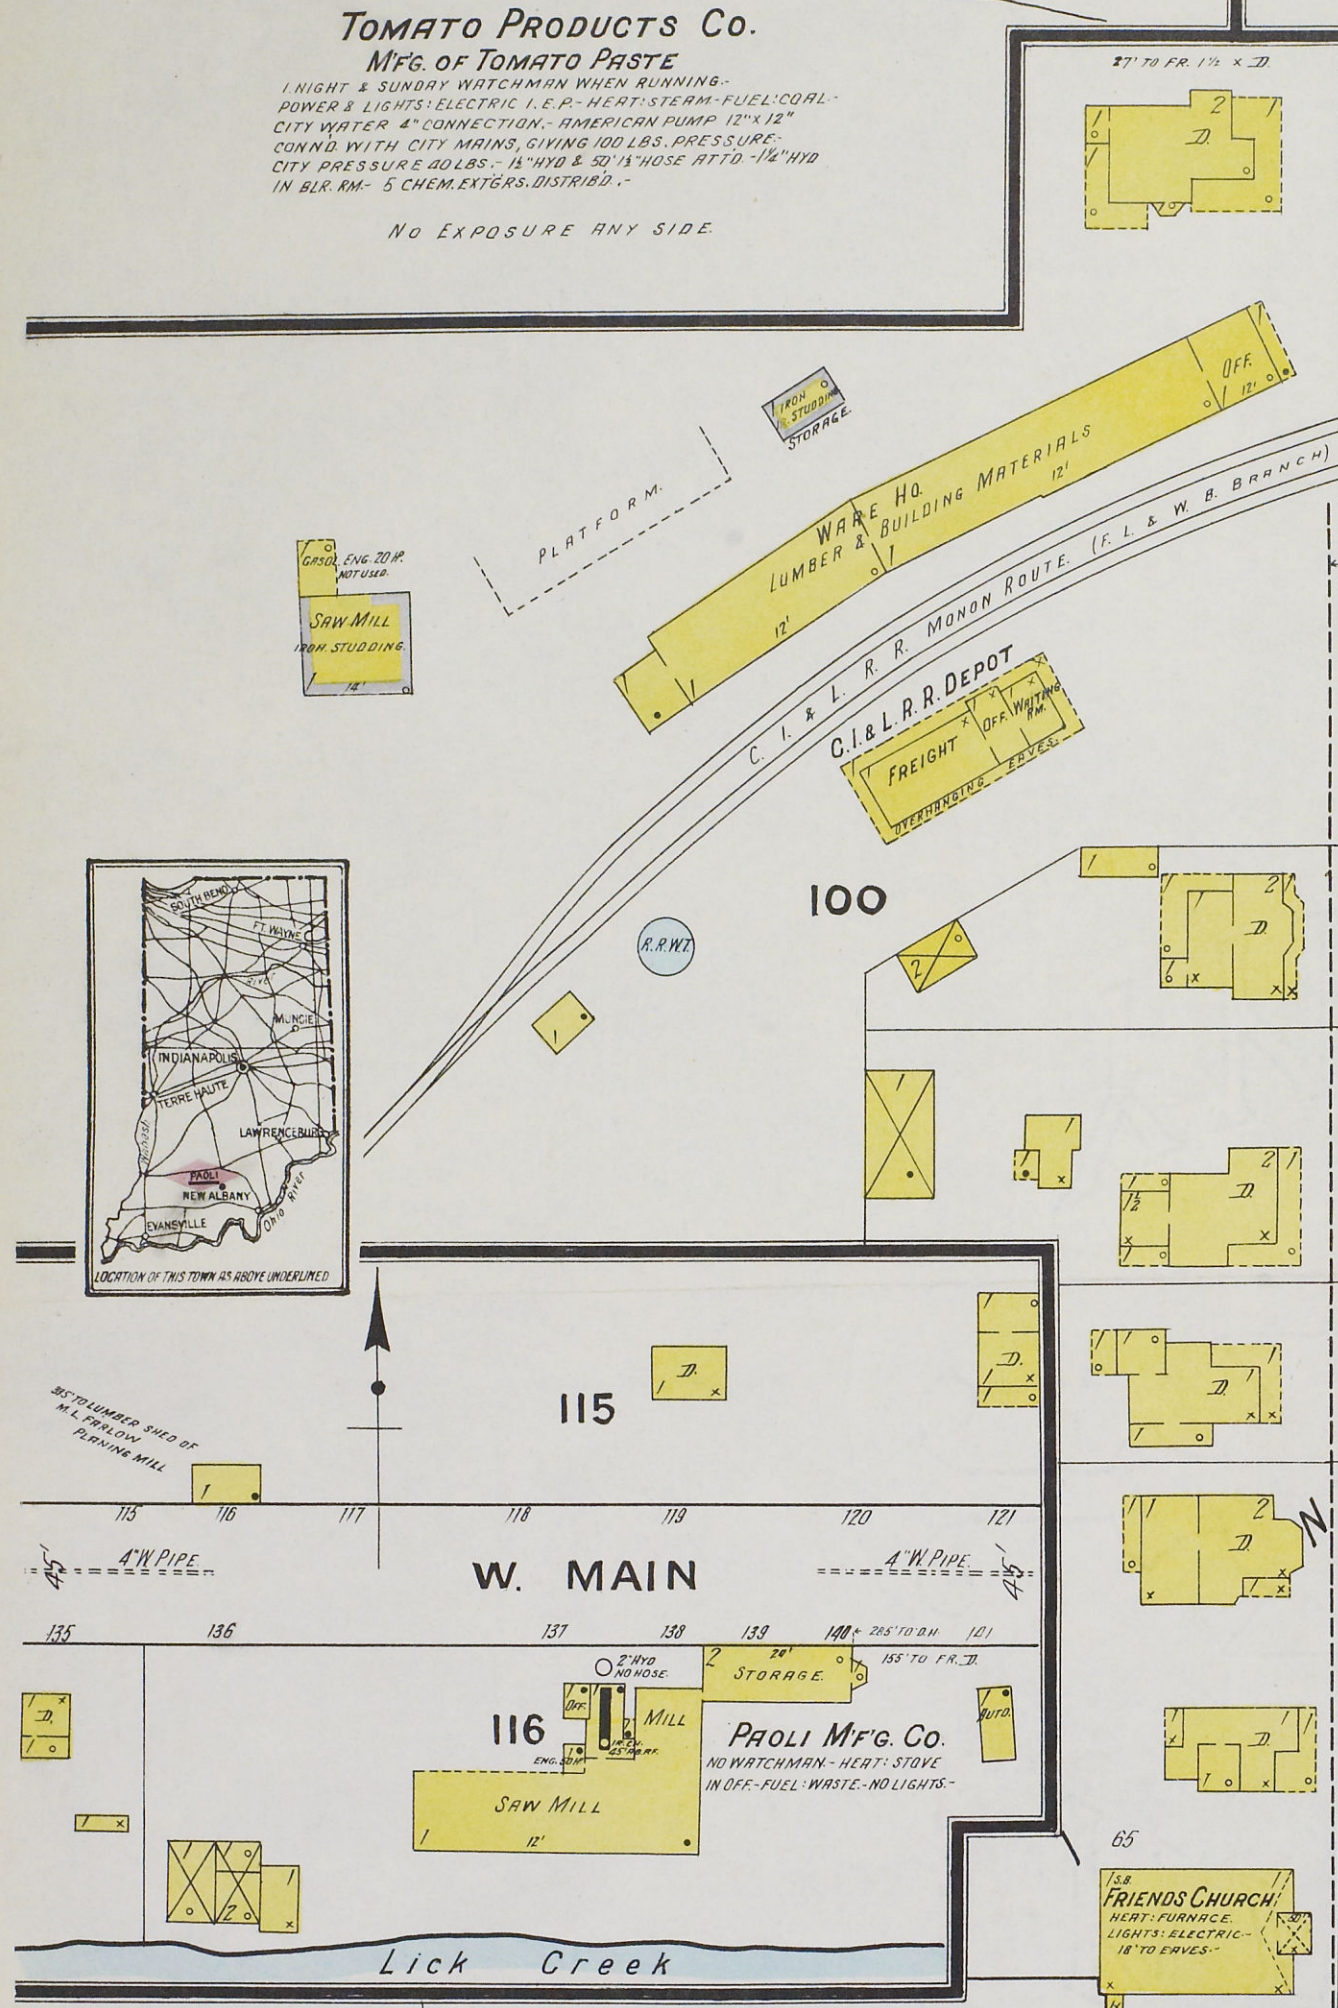

## INDEX

| SPECIALS                           |   | SHEET | SHEET                                                 |   |
|------------------------------------|---|-------|-------------------------------------------------------|---|
| A                                  |   |       | K                                                     |   |
| Arlington Hotel, .....             | 3 |       | Knox Hutchins Furniture Co., .....                    | 4 |
| B                                  |   |       | L                                                     |   |
| Baptist Church, .....              | 4 |       | Ladies' Exchange, .....                               | 3 |
| C                                  |   |       | M                                                     |   |
| C. I. & L. R. R. Depot, .....      | 1 |       | Methodist Episcopal Church, .....                     | 2 |
| Church of Christ, .....            | 2 |       | Mineral Springs Hotel, .....                          | 3 |
| County Court House and Jail, ..... | 3 |       | Municipal Electric Light Plant and Water Works, ..... | 2 |
| D                                  |   |       | P                                                     |   |
| Dayhuff Hotel, .....               | 1 |       | Paoli Cabinet Co., .....                              | 4 |
| F                                  |   |       | " M'f'g Co., Saw Mill, .....                          | 1 |
| Farlow, M. L., Planing Mill, ..... | 2 |       | " Milling Co., .....                                  | 3 |
| Fire Department, .....             | 3 |       | " Public School, .....                                | 4 |
| Friends Church, .....              | 1 |       | Post Office, .....                                    | 3 |
| H                                  |   |       | Presbyterian Church, .....                            | 1 |
| Hutchins, K., Furniture Co., ..... | 4 |       | Public Library, .....                                 | 3 |
|                                    |   |       | T                                                     |   |
|                                    |   |       | Telephone Exchange, .....                             | 3 |
|                                    |   |       | Tomato Products Co., .....                            | 1 |

