

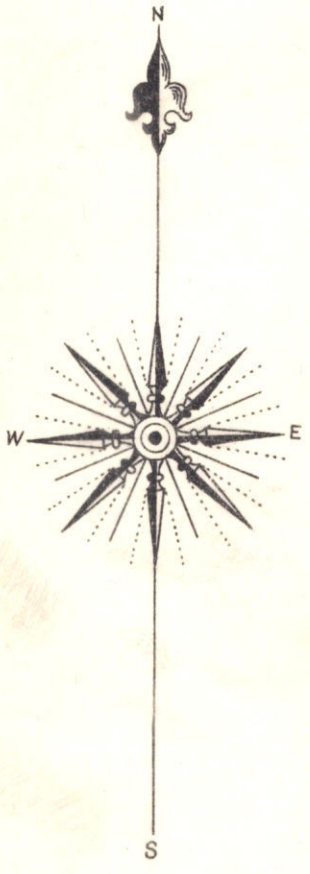


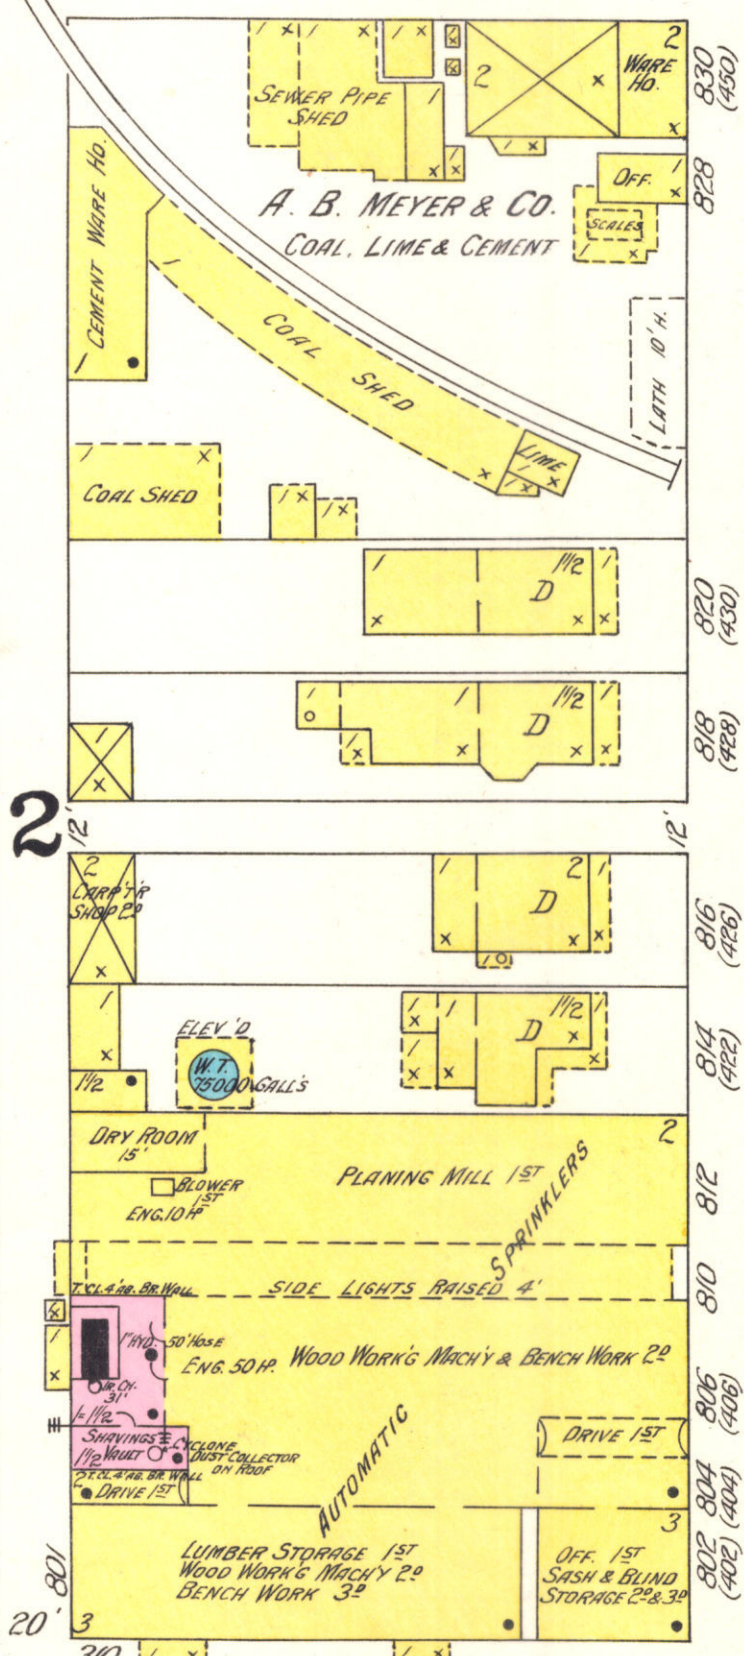

24

C. C. & ST. L. R. R. SIDING

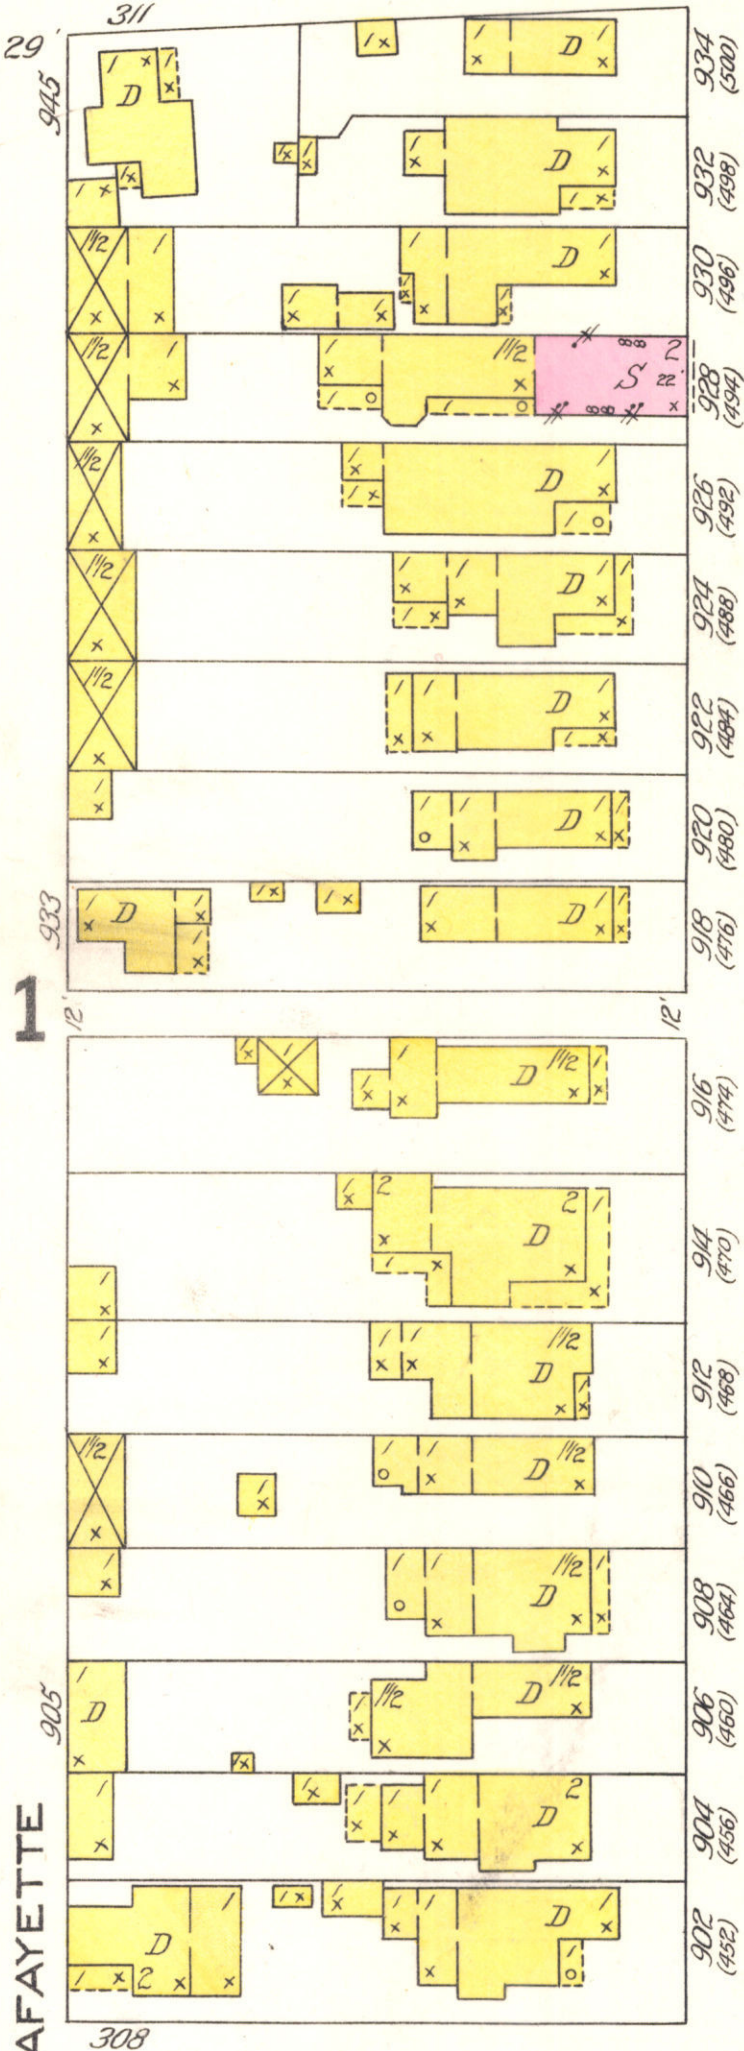

FOSTER LUMBER CO.

WATER & SUNDAY WATCHMAN - DIST. TEL. CONNECTION.
POWER - STEAM - FUEL - GAS, COAL & SHAVINGS.
HEAT - STOVES - LIGHT - GAS - CITY WATER - HOBART
BOTTOM - SPRINKLERS THROUGHOUT, DRY SYSTEM.
ABOUT 1000 HEADS SUPPLIED BY 6500 GAL. TANK &
CITY CONNECTION - WATER BILLS & PAIDS WELL DISTRIBUTED.
2 DOZ. HAND EXTINGUISHERS - BLOWERS ATTACHED TO ALL
WOOD WORK'S MACH. - 1" HYD. WITH 50' HOSE ATTACHED
IN BOILER ROOM.

N. SENATE AV. (MISSISSIPPI)



6" W.P.

HYD.

HYD.

29

W. 10TH (1ST)

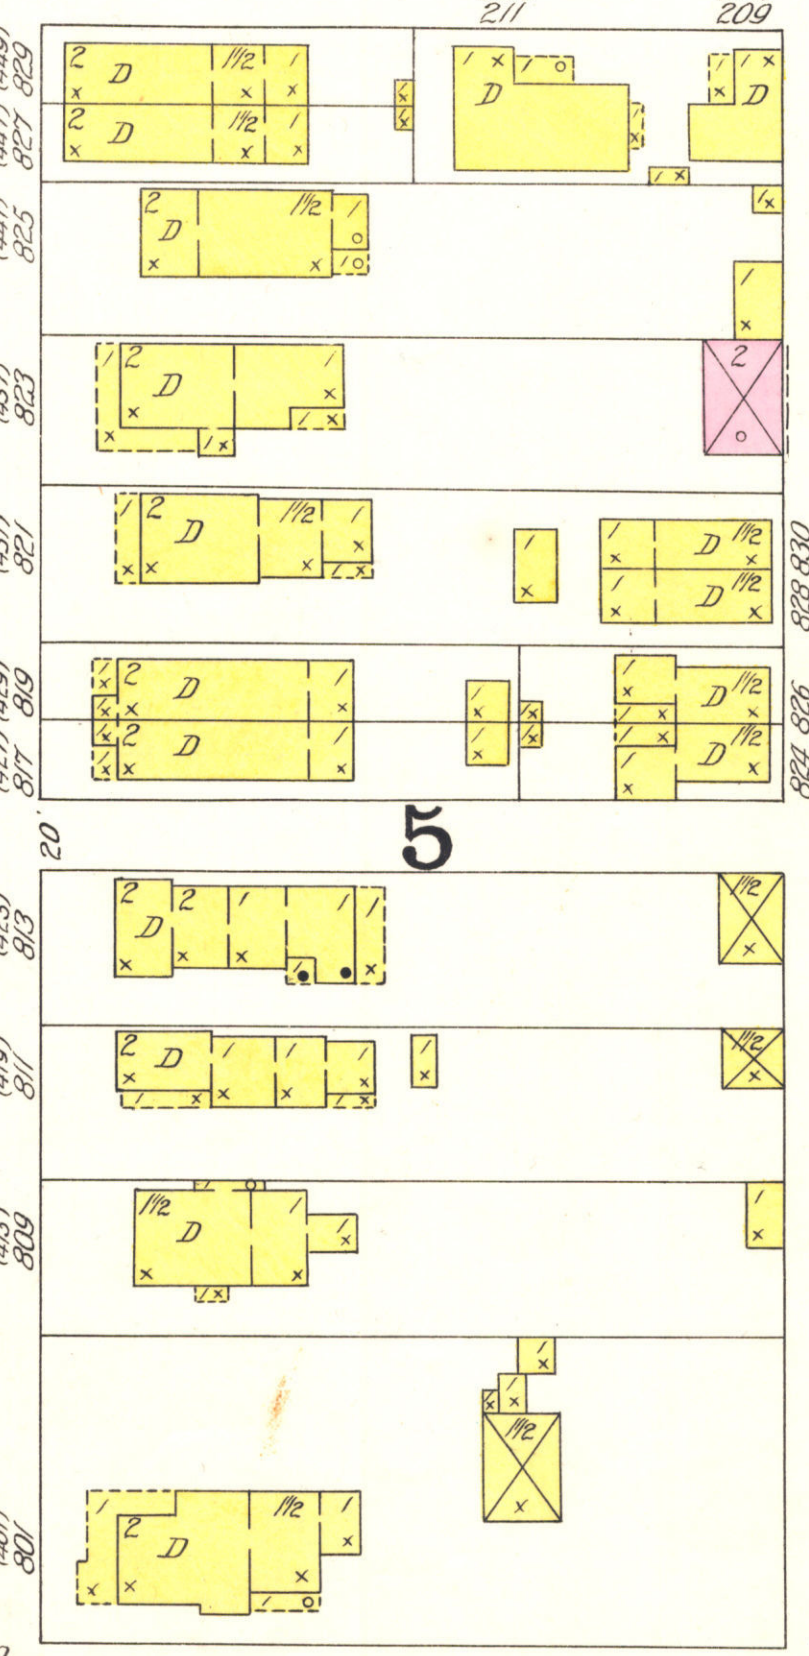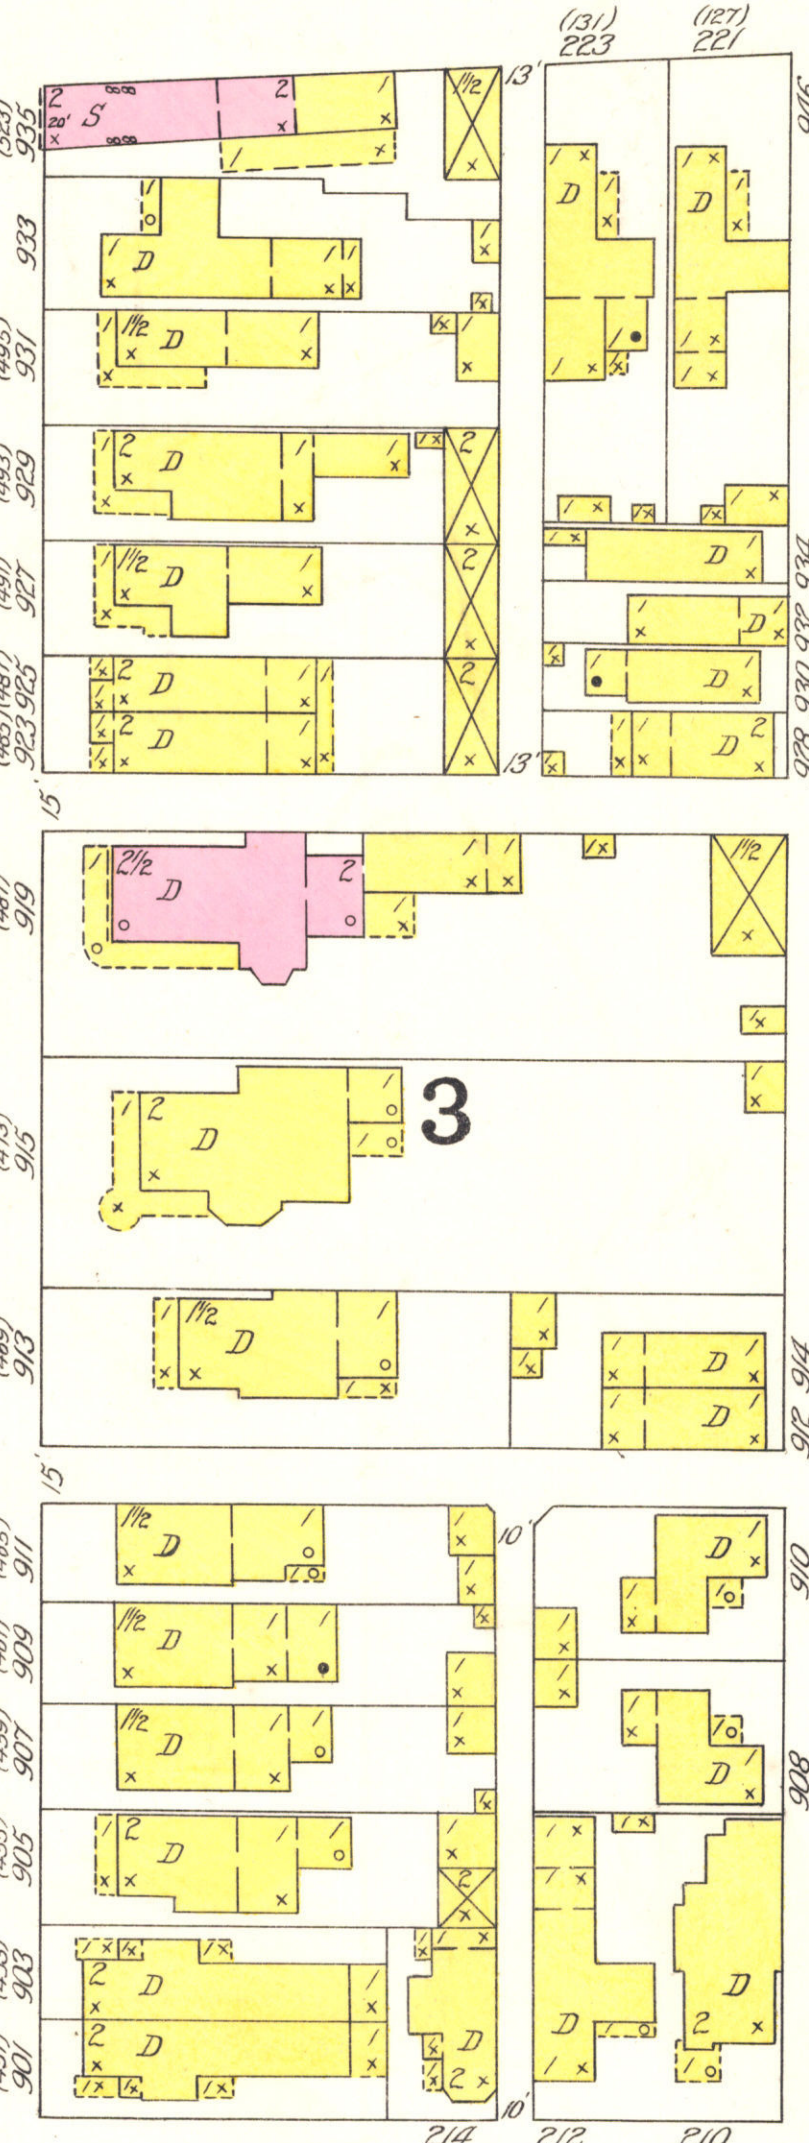

W. ST. CLAIR



ROANOKE

24" W.P.

HYD.

HYD.

26

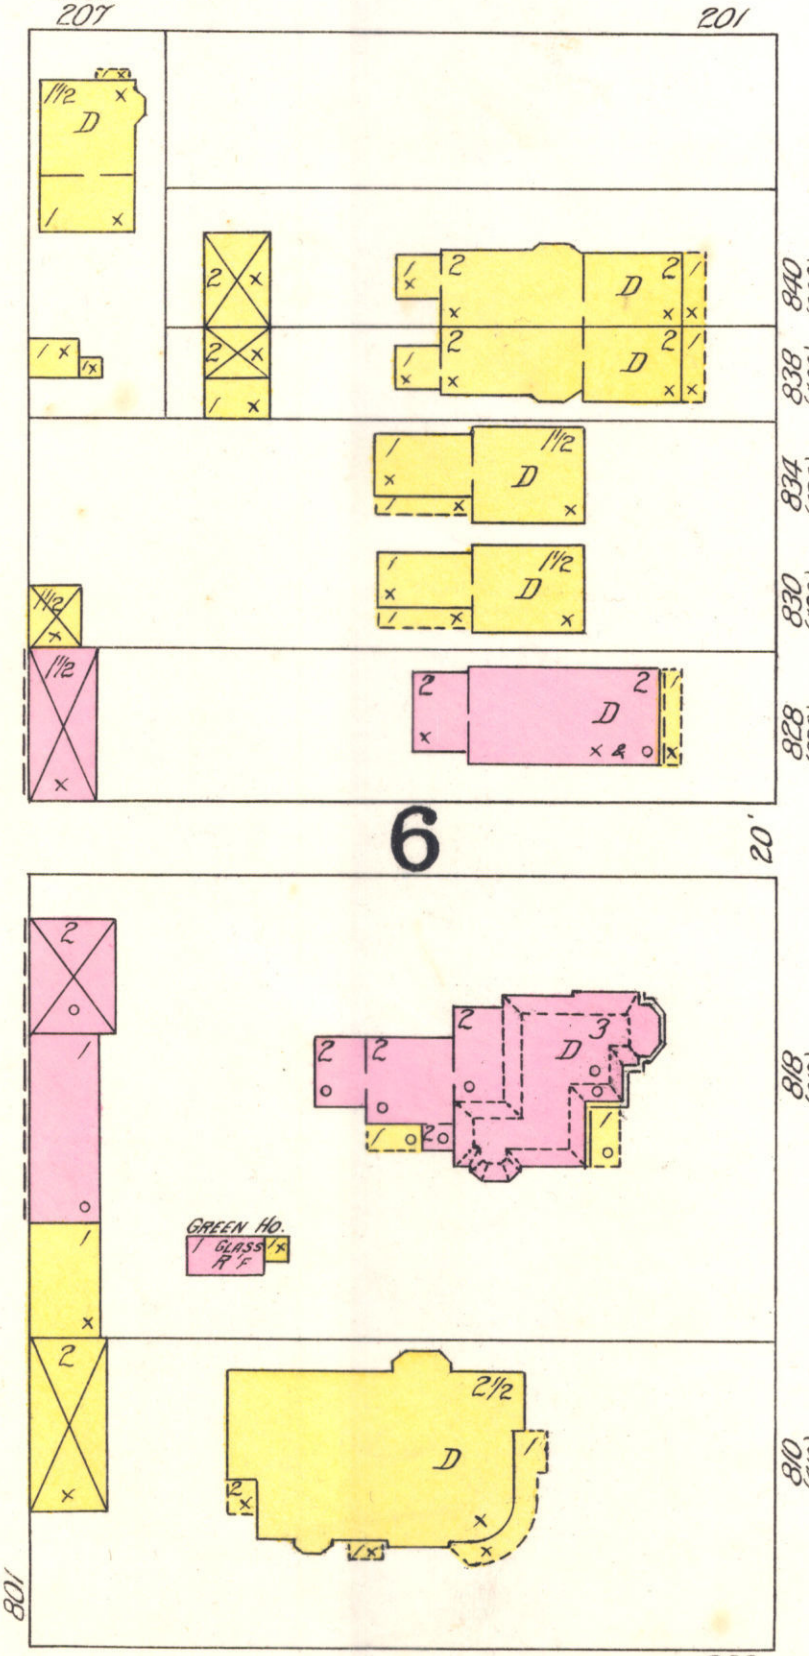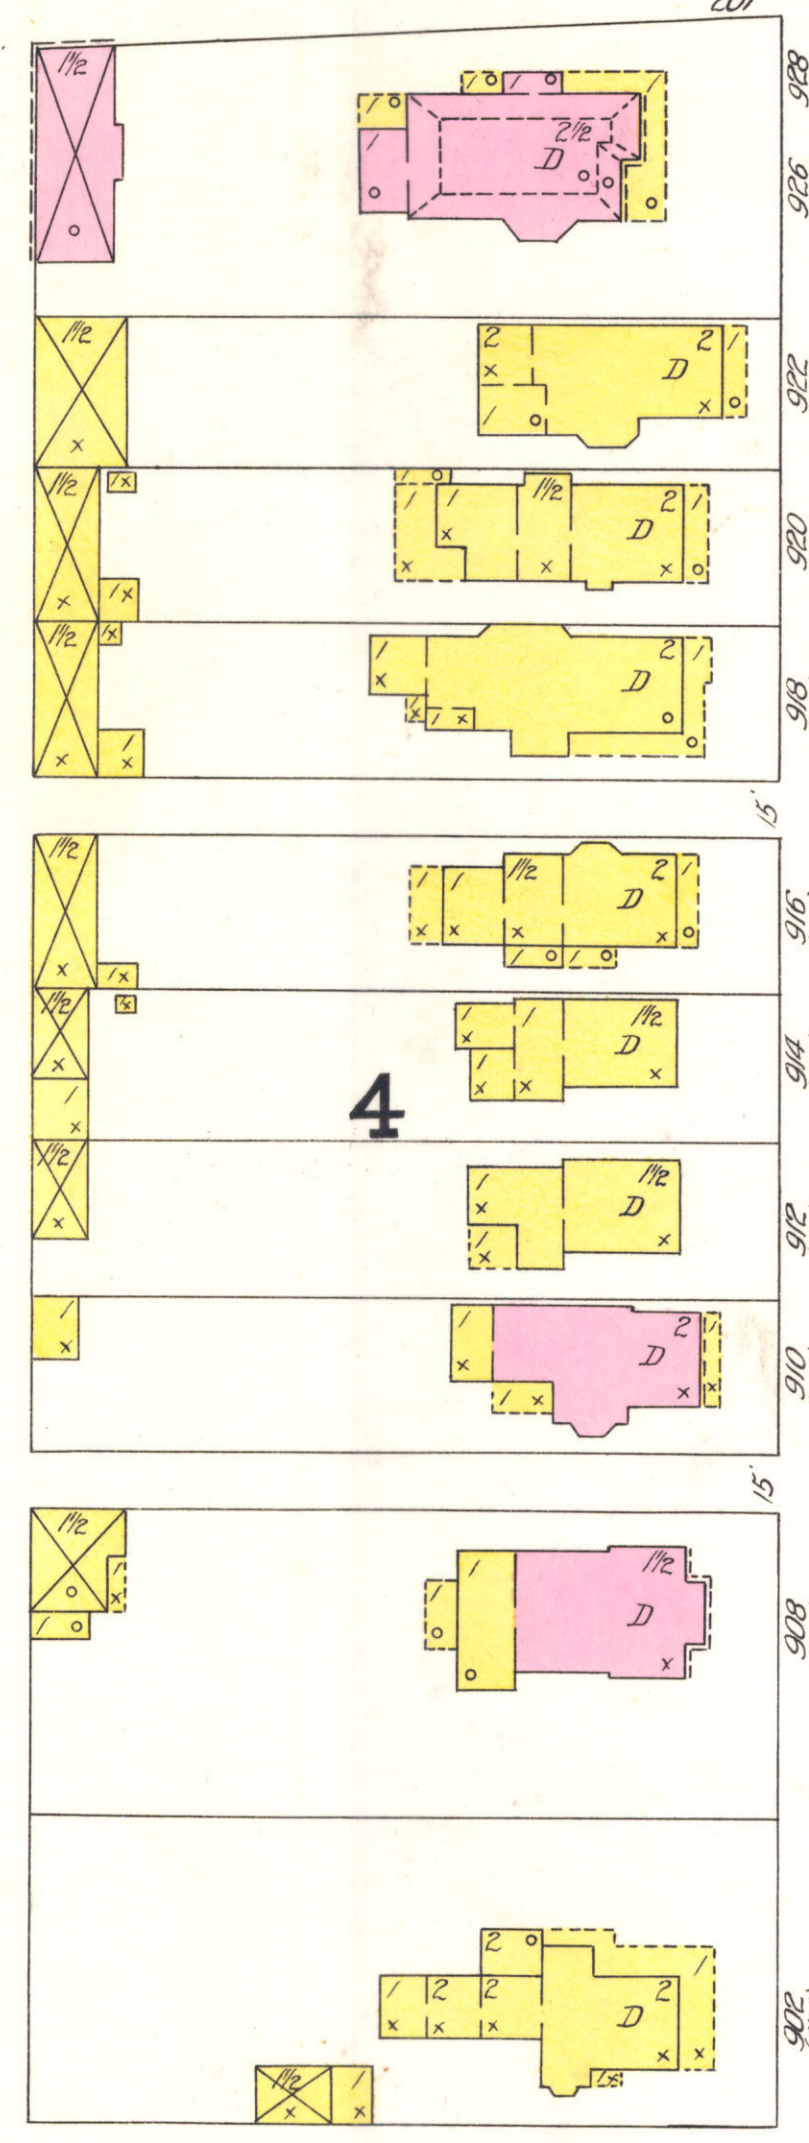

N. CAPITOL AV.

6" W.P.

HYD.

HYD.

Scale of Map:

50 Feet to one inch

