
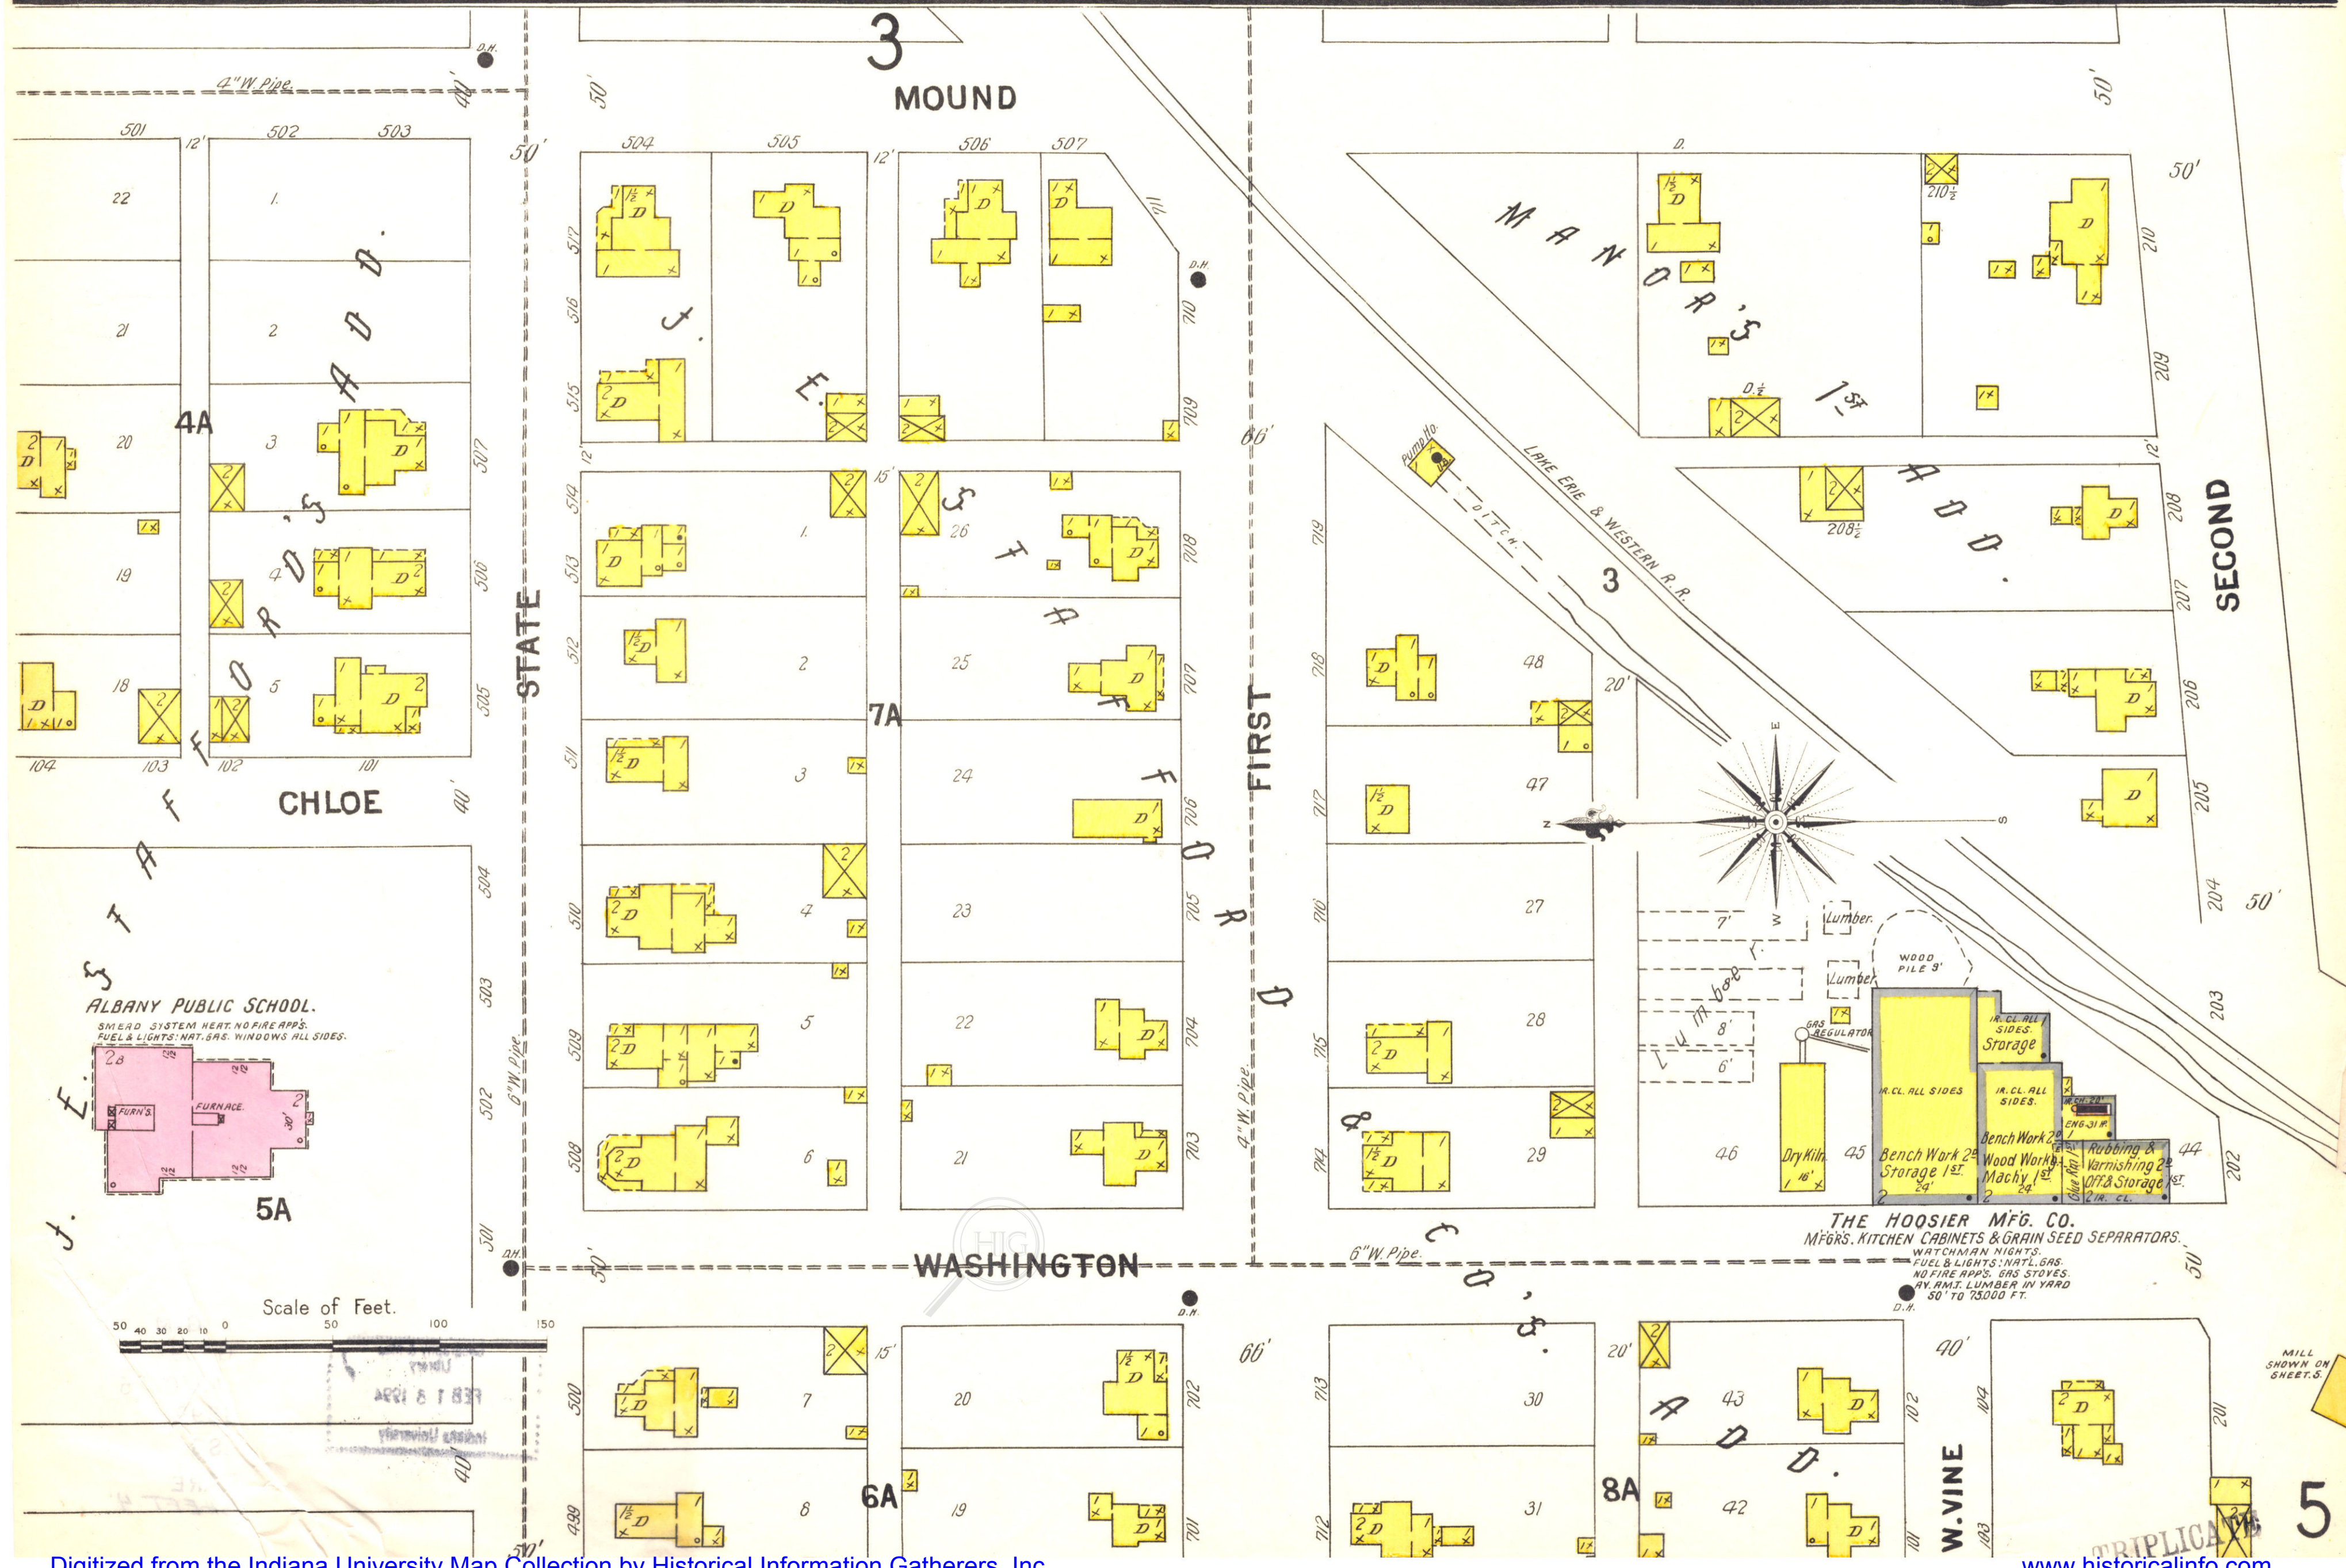


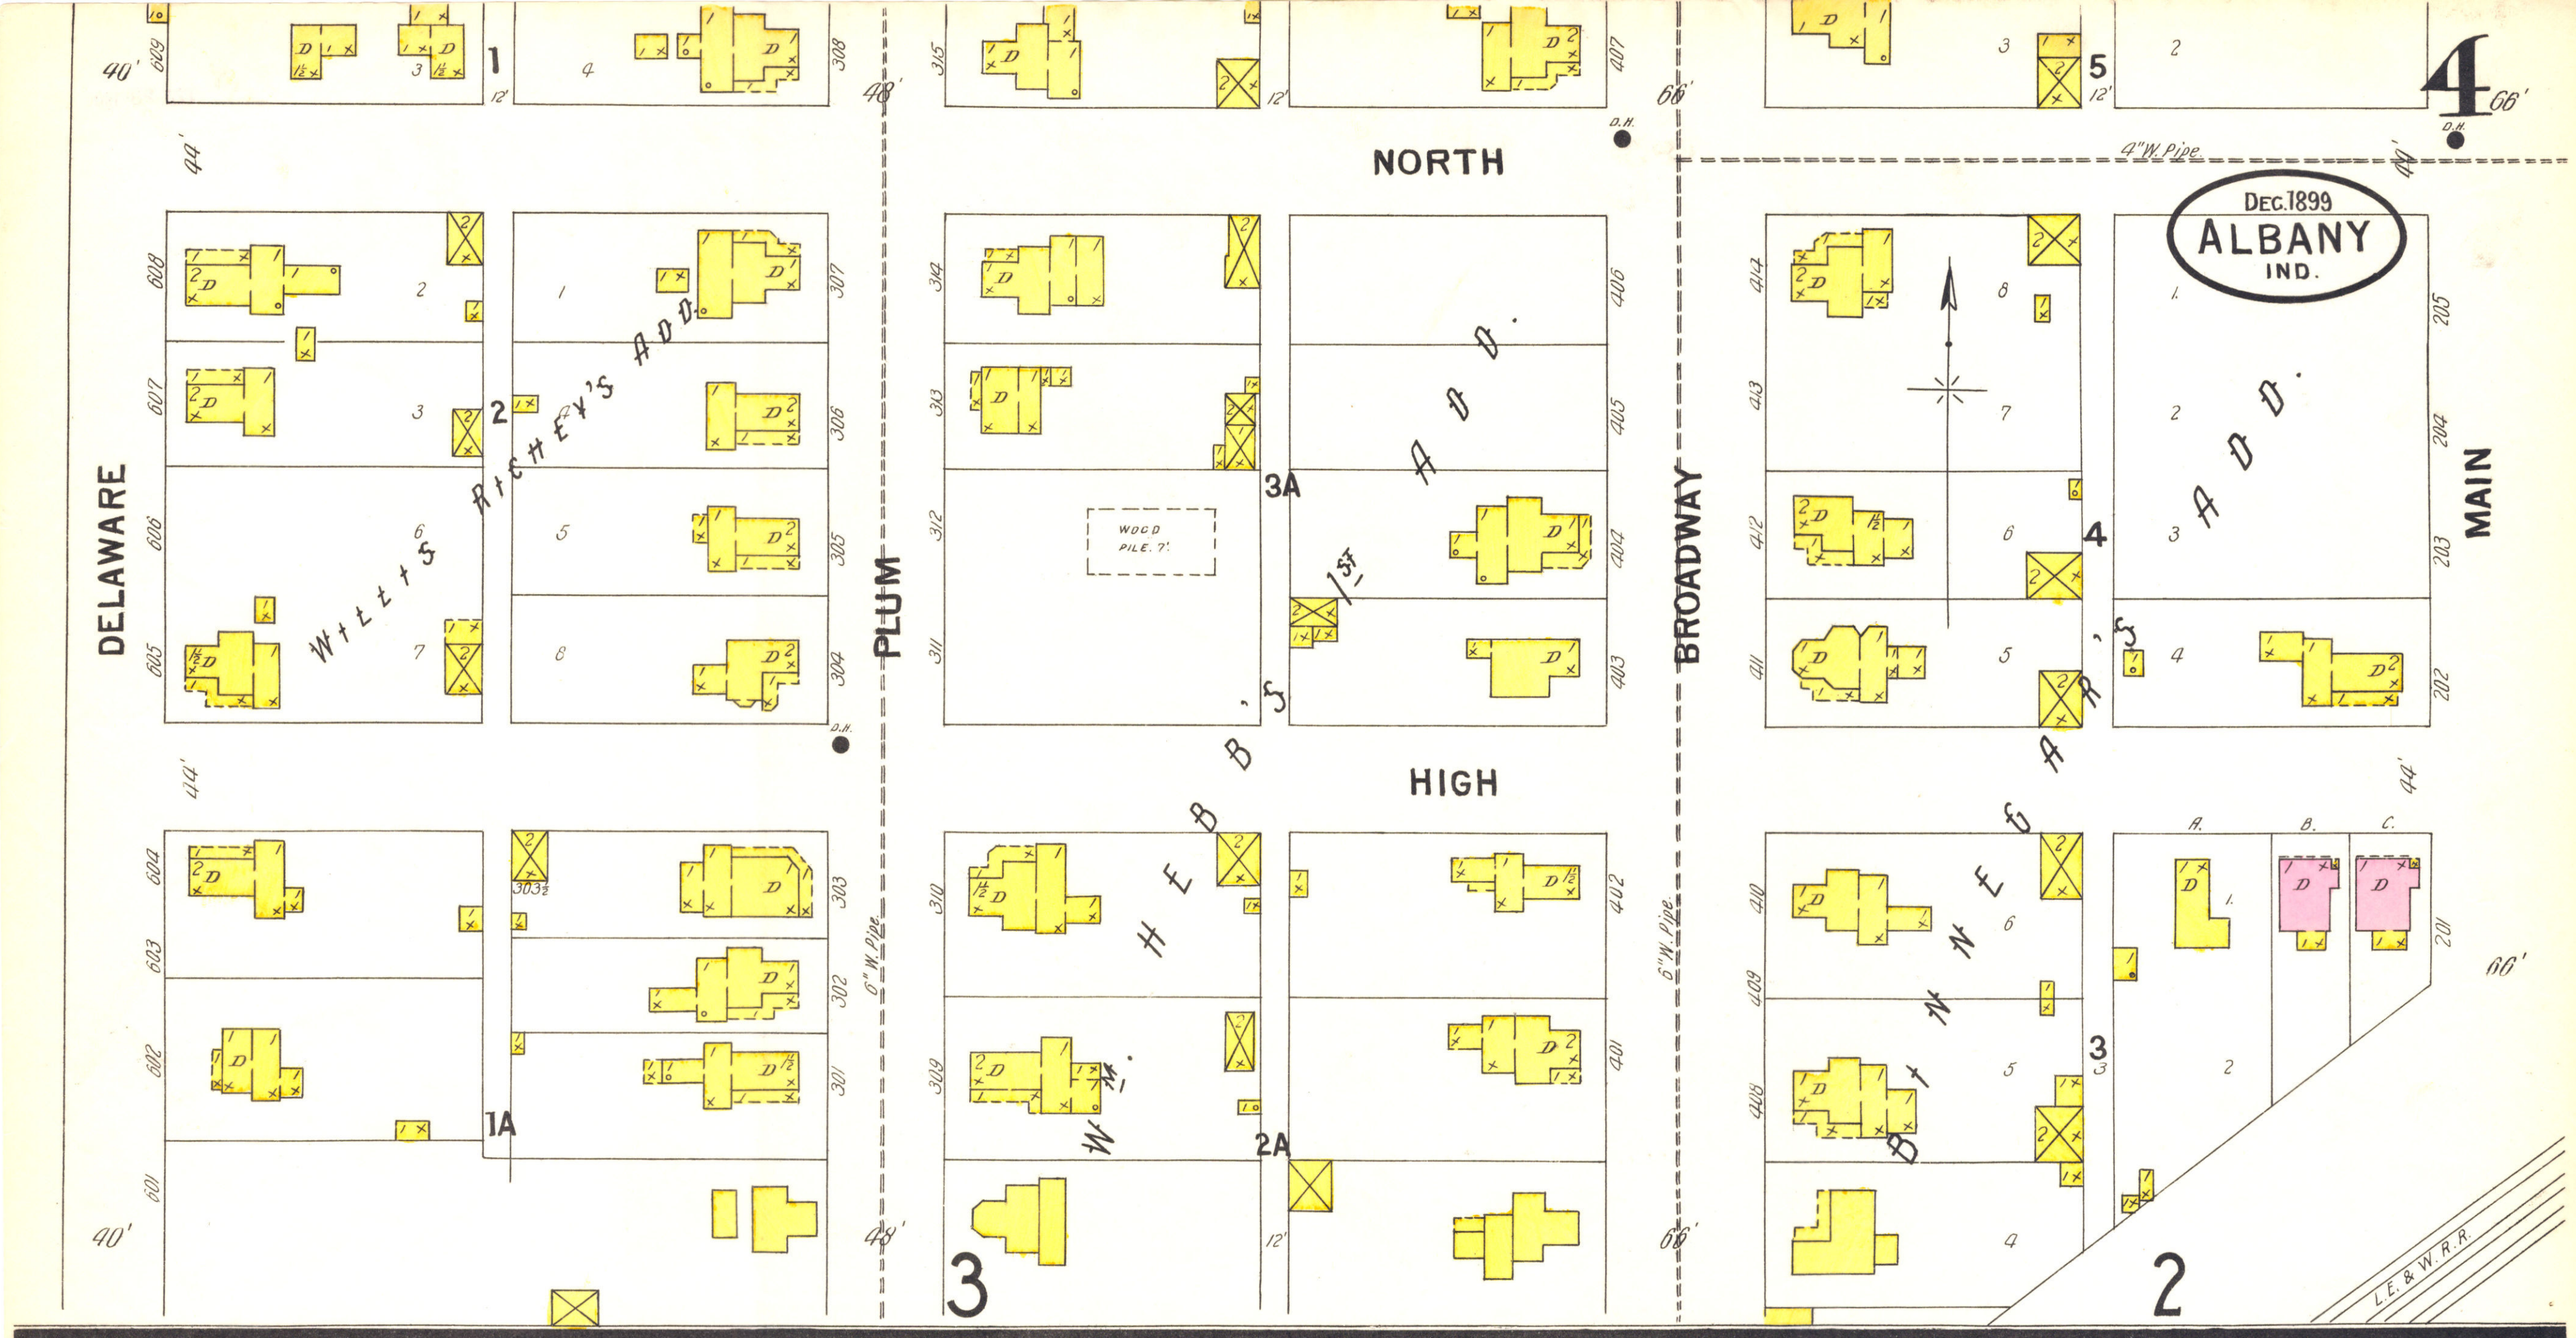

ALBANY PUBLIC SCHOOL.
SM. LEAD. SYSTEM HEAT. NO FIRE APPS.
FUEL & LIGHTS. NAT. GAS. WINDOWS ALL SIDES.

THE HOOSIER MFG. CO.
MFGS. KITCHEN CABINETS & GRAIN SEED SEPARATORS.
WATCHMAN NIGHTS.
FUEL & LIGHTS. NAT. GAS.
NO FIRE APPS. GAS STOVES.
RY. AMT. LUMBER IN YARD
30 TO 75000 FT.

Scale of Feet.