


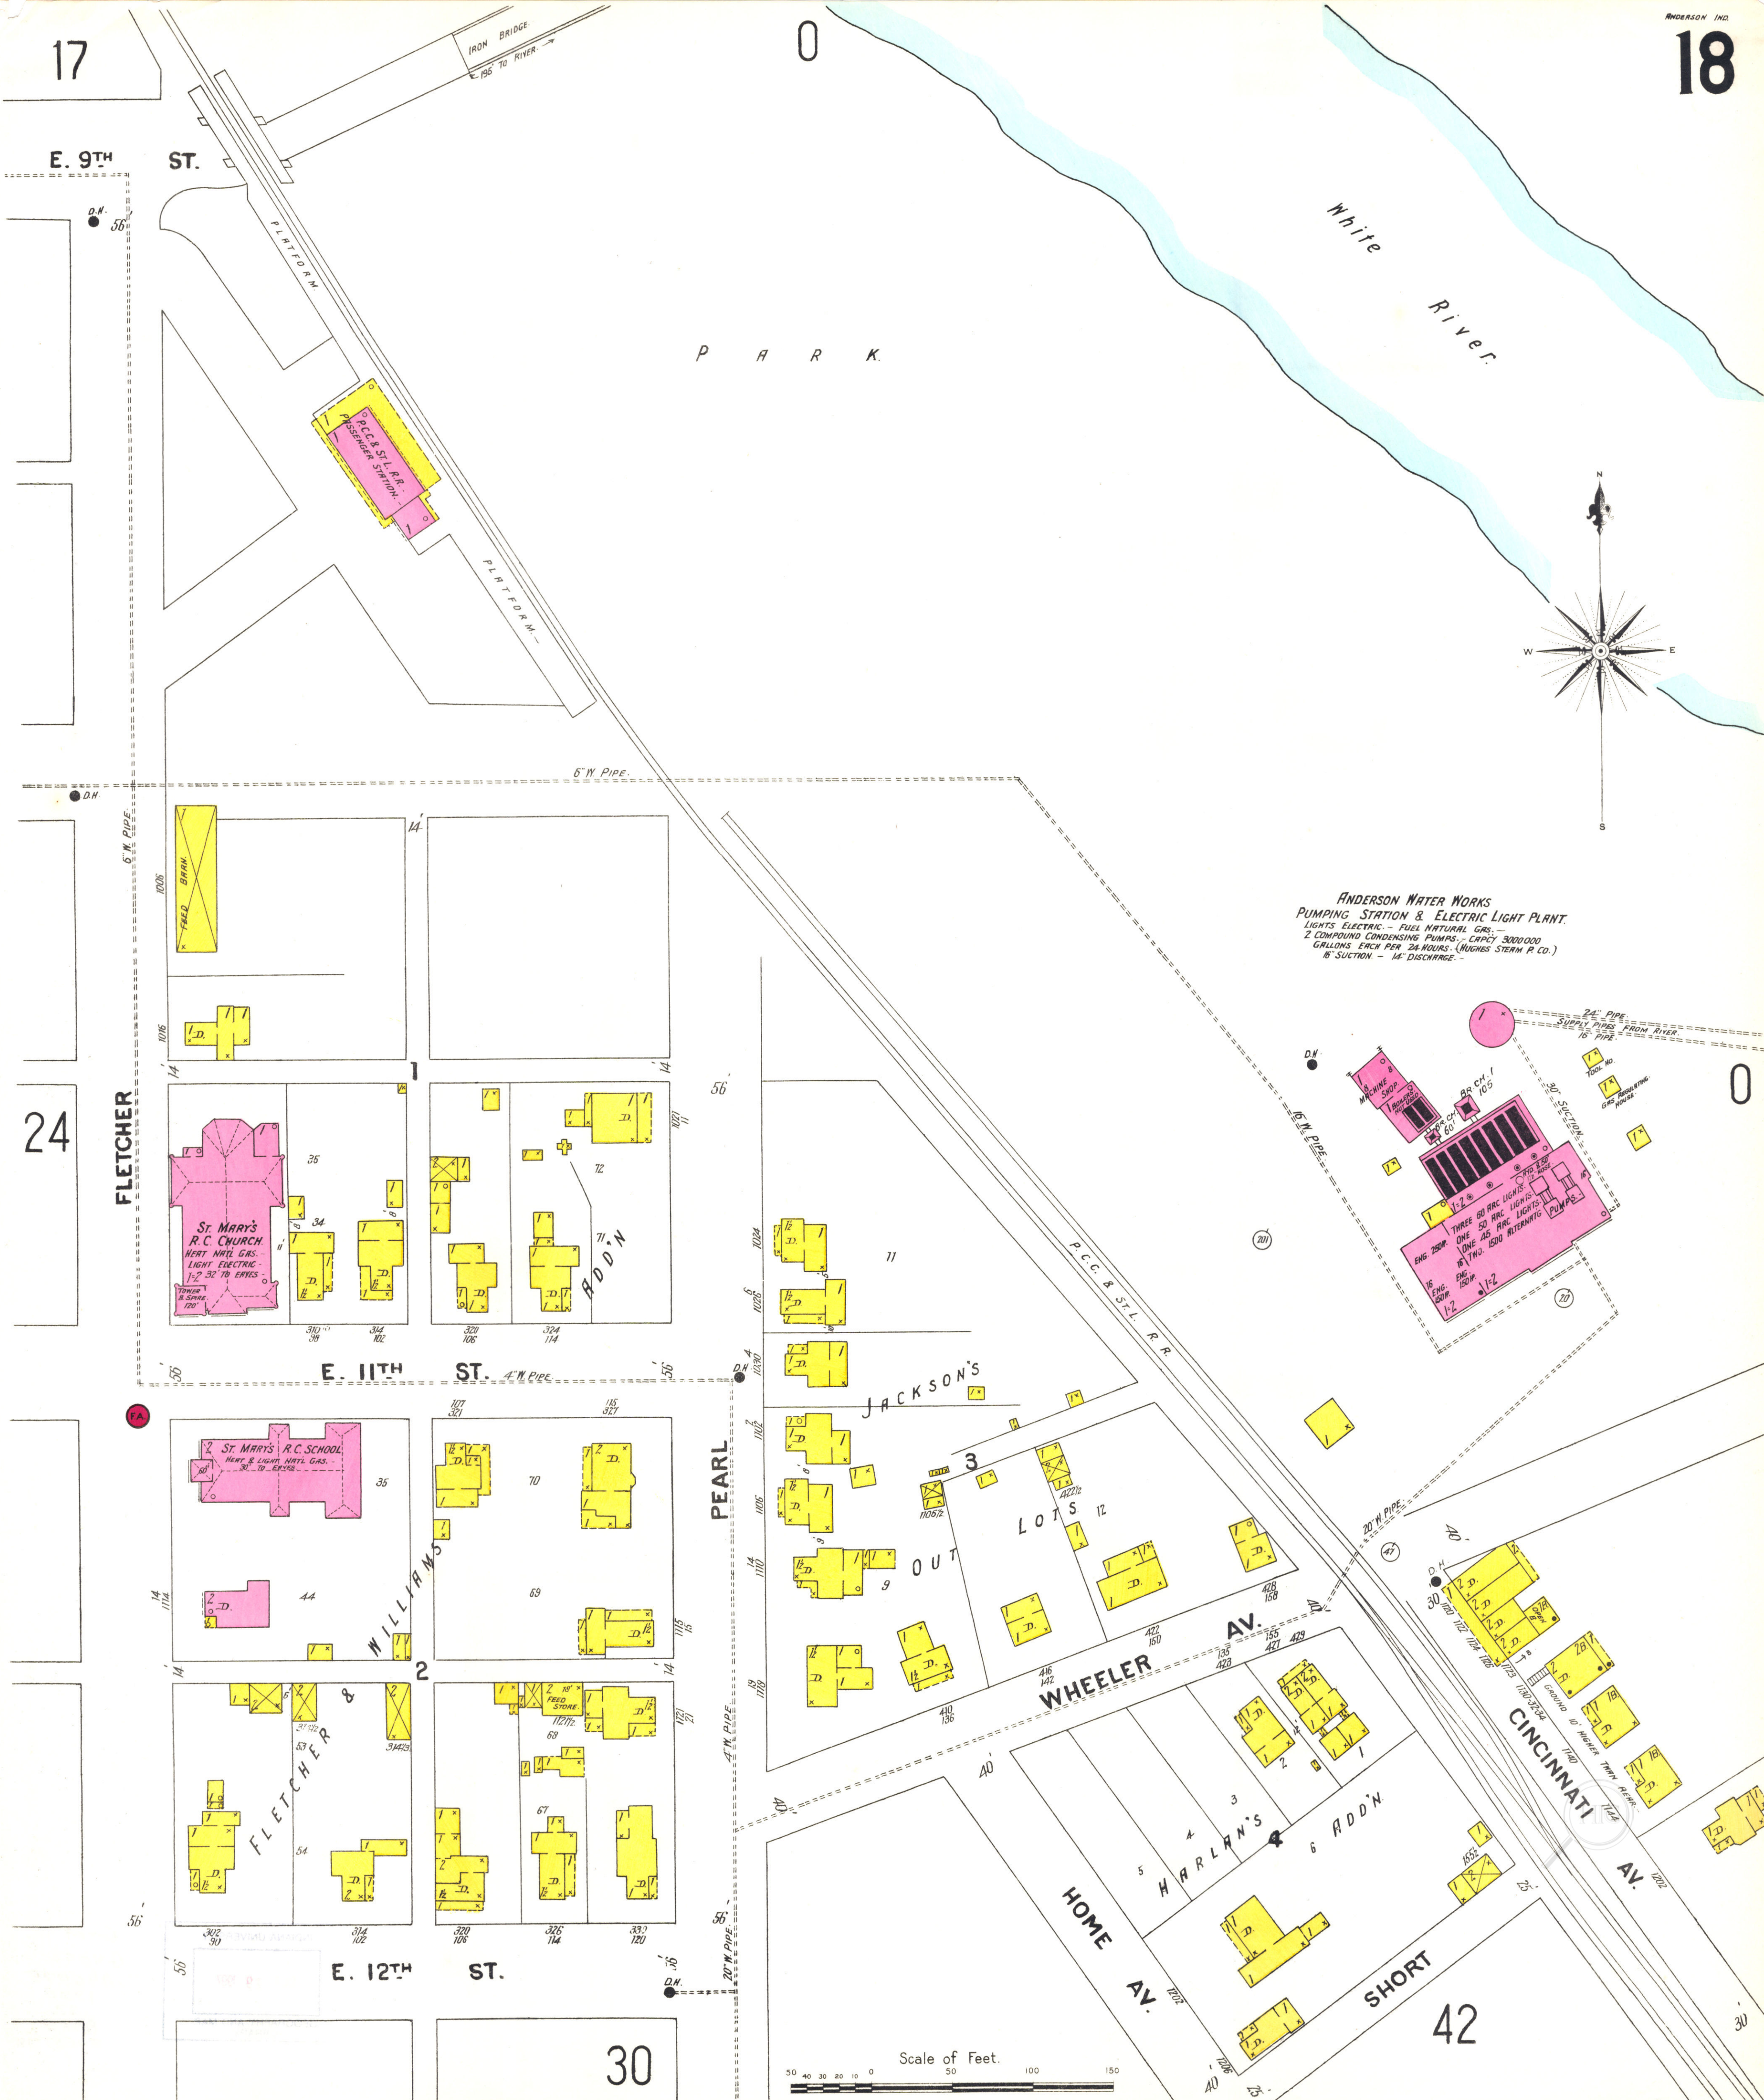


E. 9TH

ST.

P A R K

White River

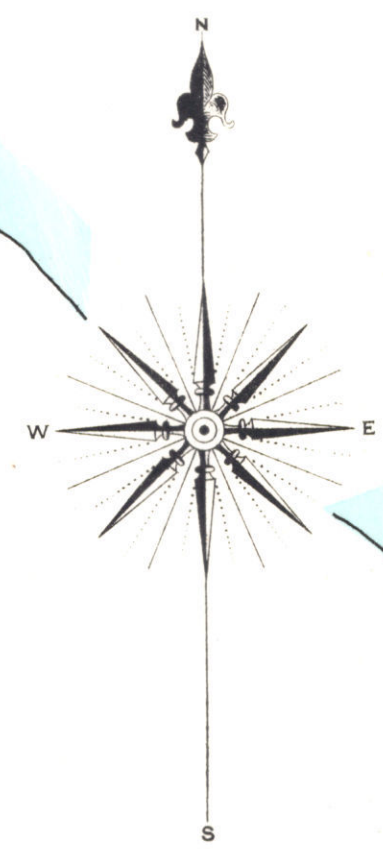

6" W. PIPE

ANDERSON WATER WORKS
 PUMPING STATION & ELECTRIC LIGHT PLANT.
 LIGHTS ELECTRIC - FUEL NATURAL GAS -
 2 COMPOUND CONDENSING PUMPS - CAPACITY 3000,000
 GALLONS EACH PER 24 HOURS. (HUGHES STEAM P. CO.)
 16" SUCTION - 14" DISCHARGE.

24

FLETCHER

E. 11TH

ST.

PEARL

JACKSON'S

LOTS

WHEELER

HOME

SHORT

CINCINNATI

AV.

E. 12TH

ST.

30

42