



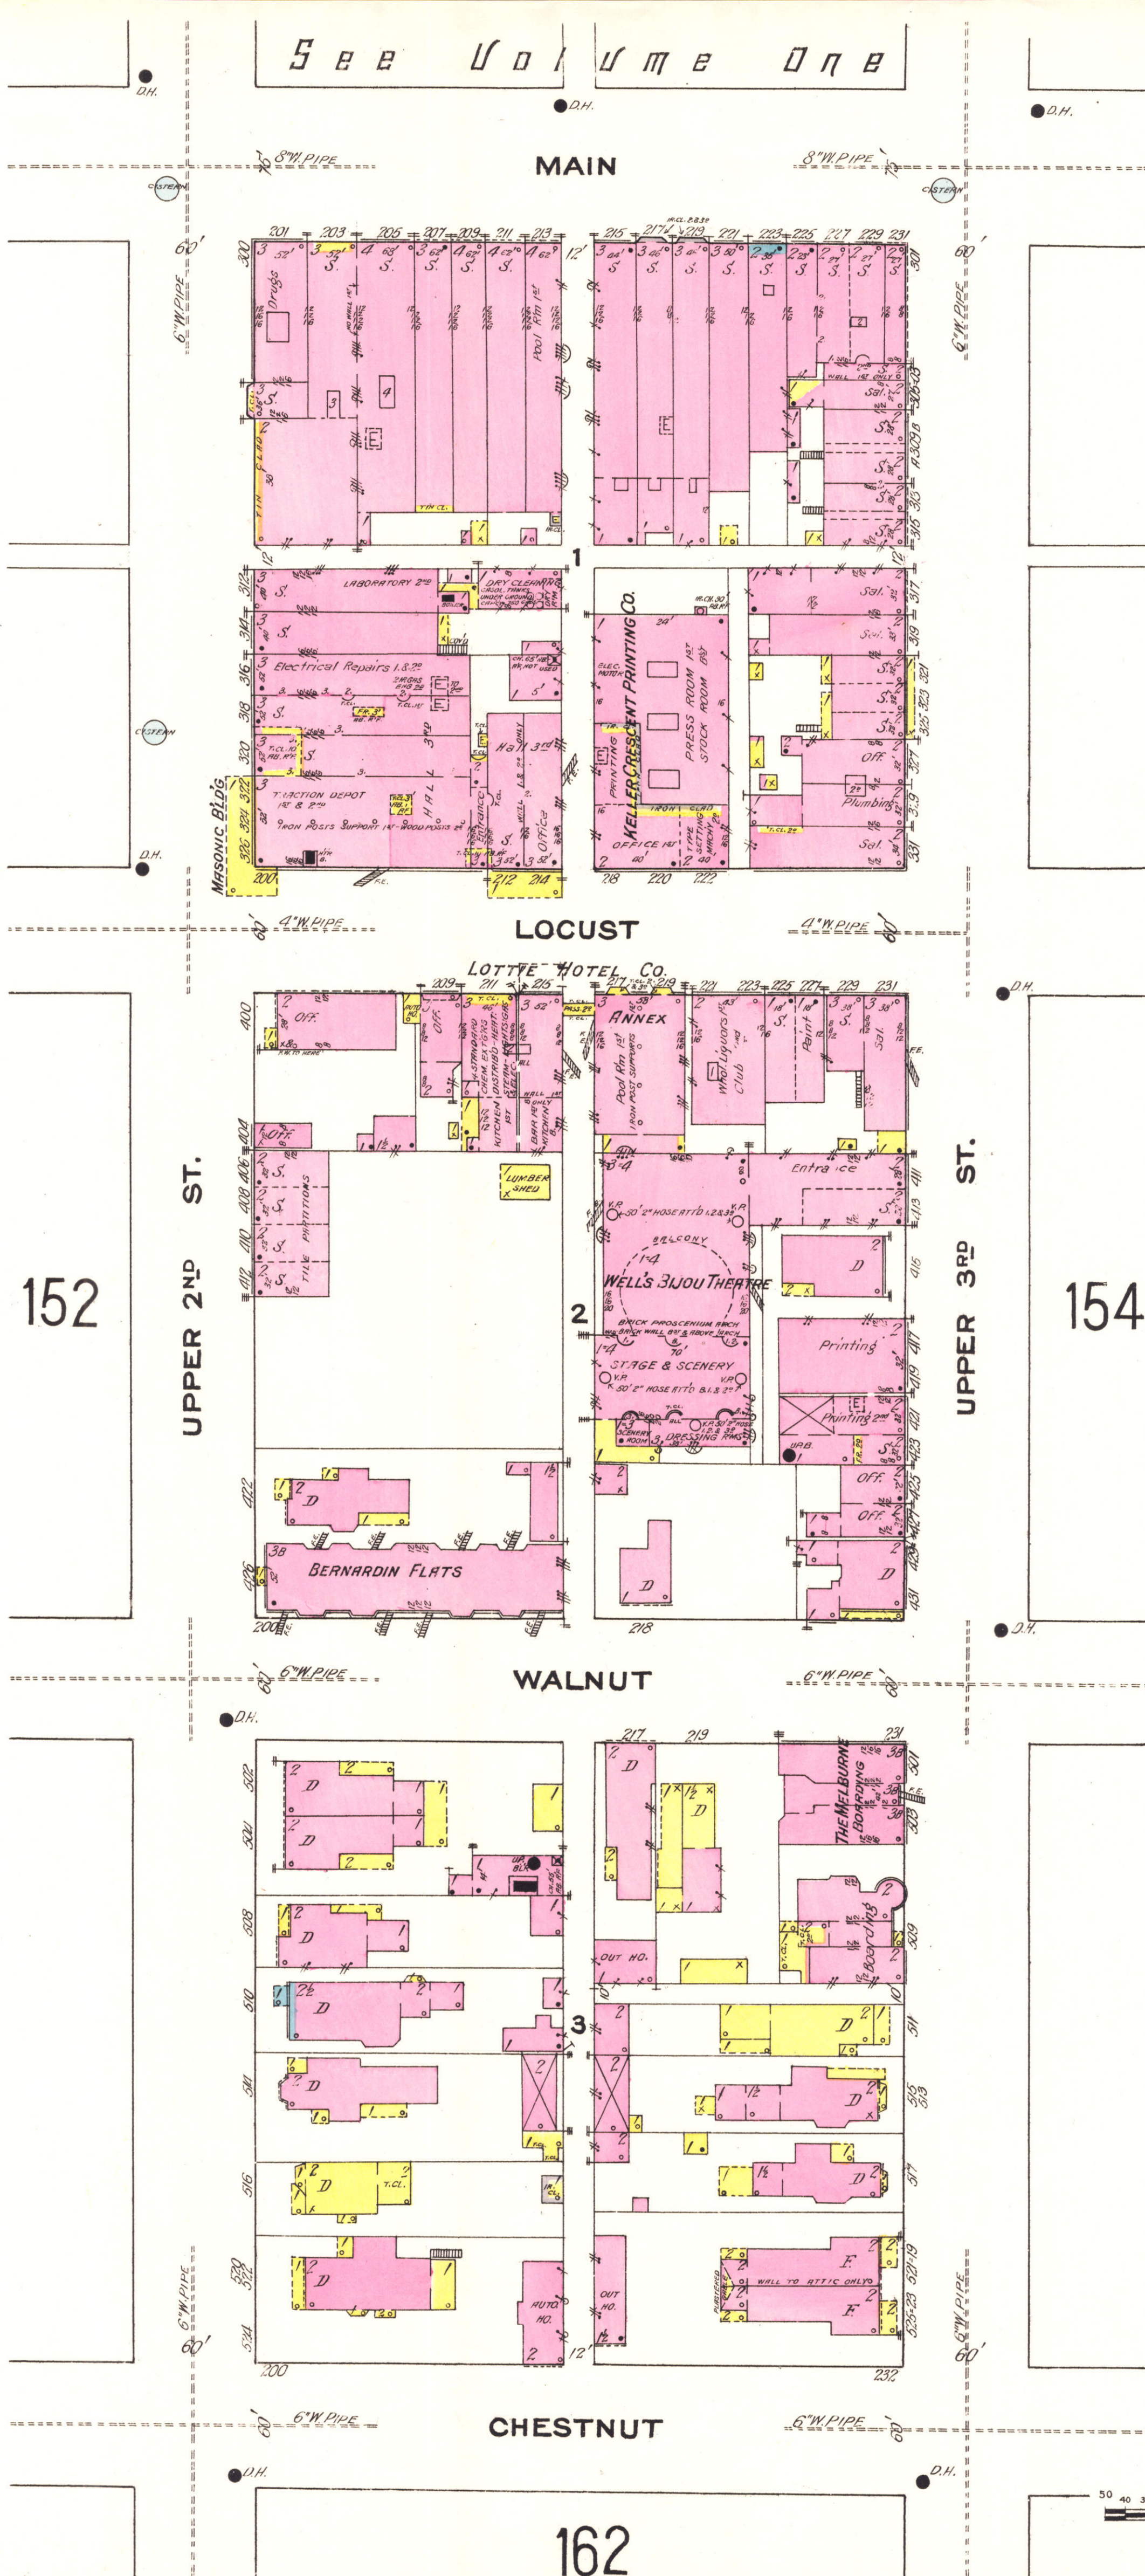

218-222 LOCUST ST.
NIGHT WATCHMAN-INTERNATIONAL
TIME RECORDER-ONE STATION
POWER & LIGHTS-ELEC-HEAT-STEAM

WELLS' BIJOU THEATRE.
SEATING CAPACITY: 1700
HEAT-STEAM-LIGHTS-ELECTRIC-
600 FT 2" HOSE ATT'D TO W. PIPES
SUPPLIED BY CITY WATER-45 GAL.
CHEMICAL & 75' 1" HOSE ON STAGE.

HIG

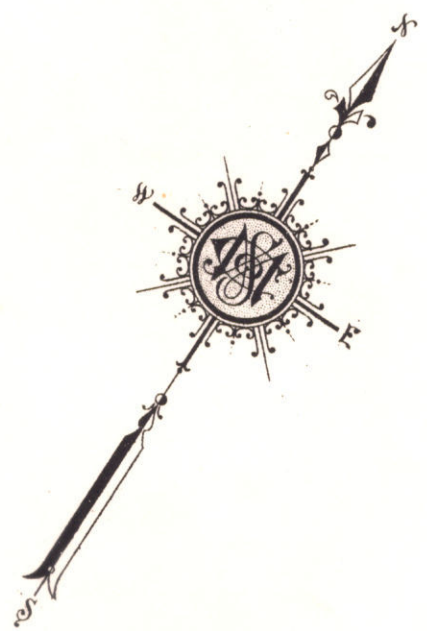