
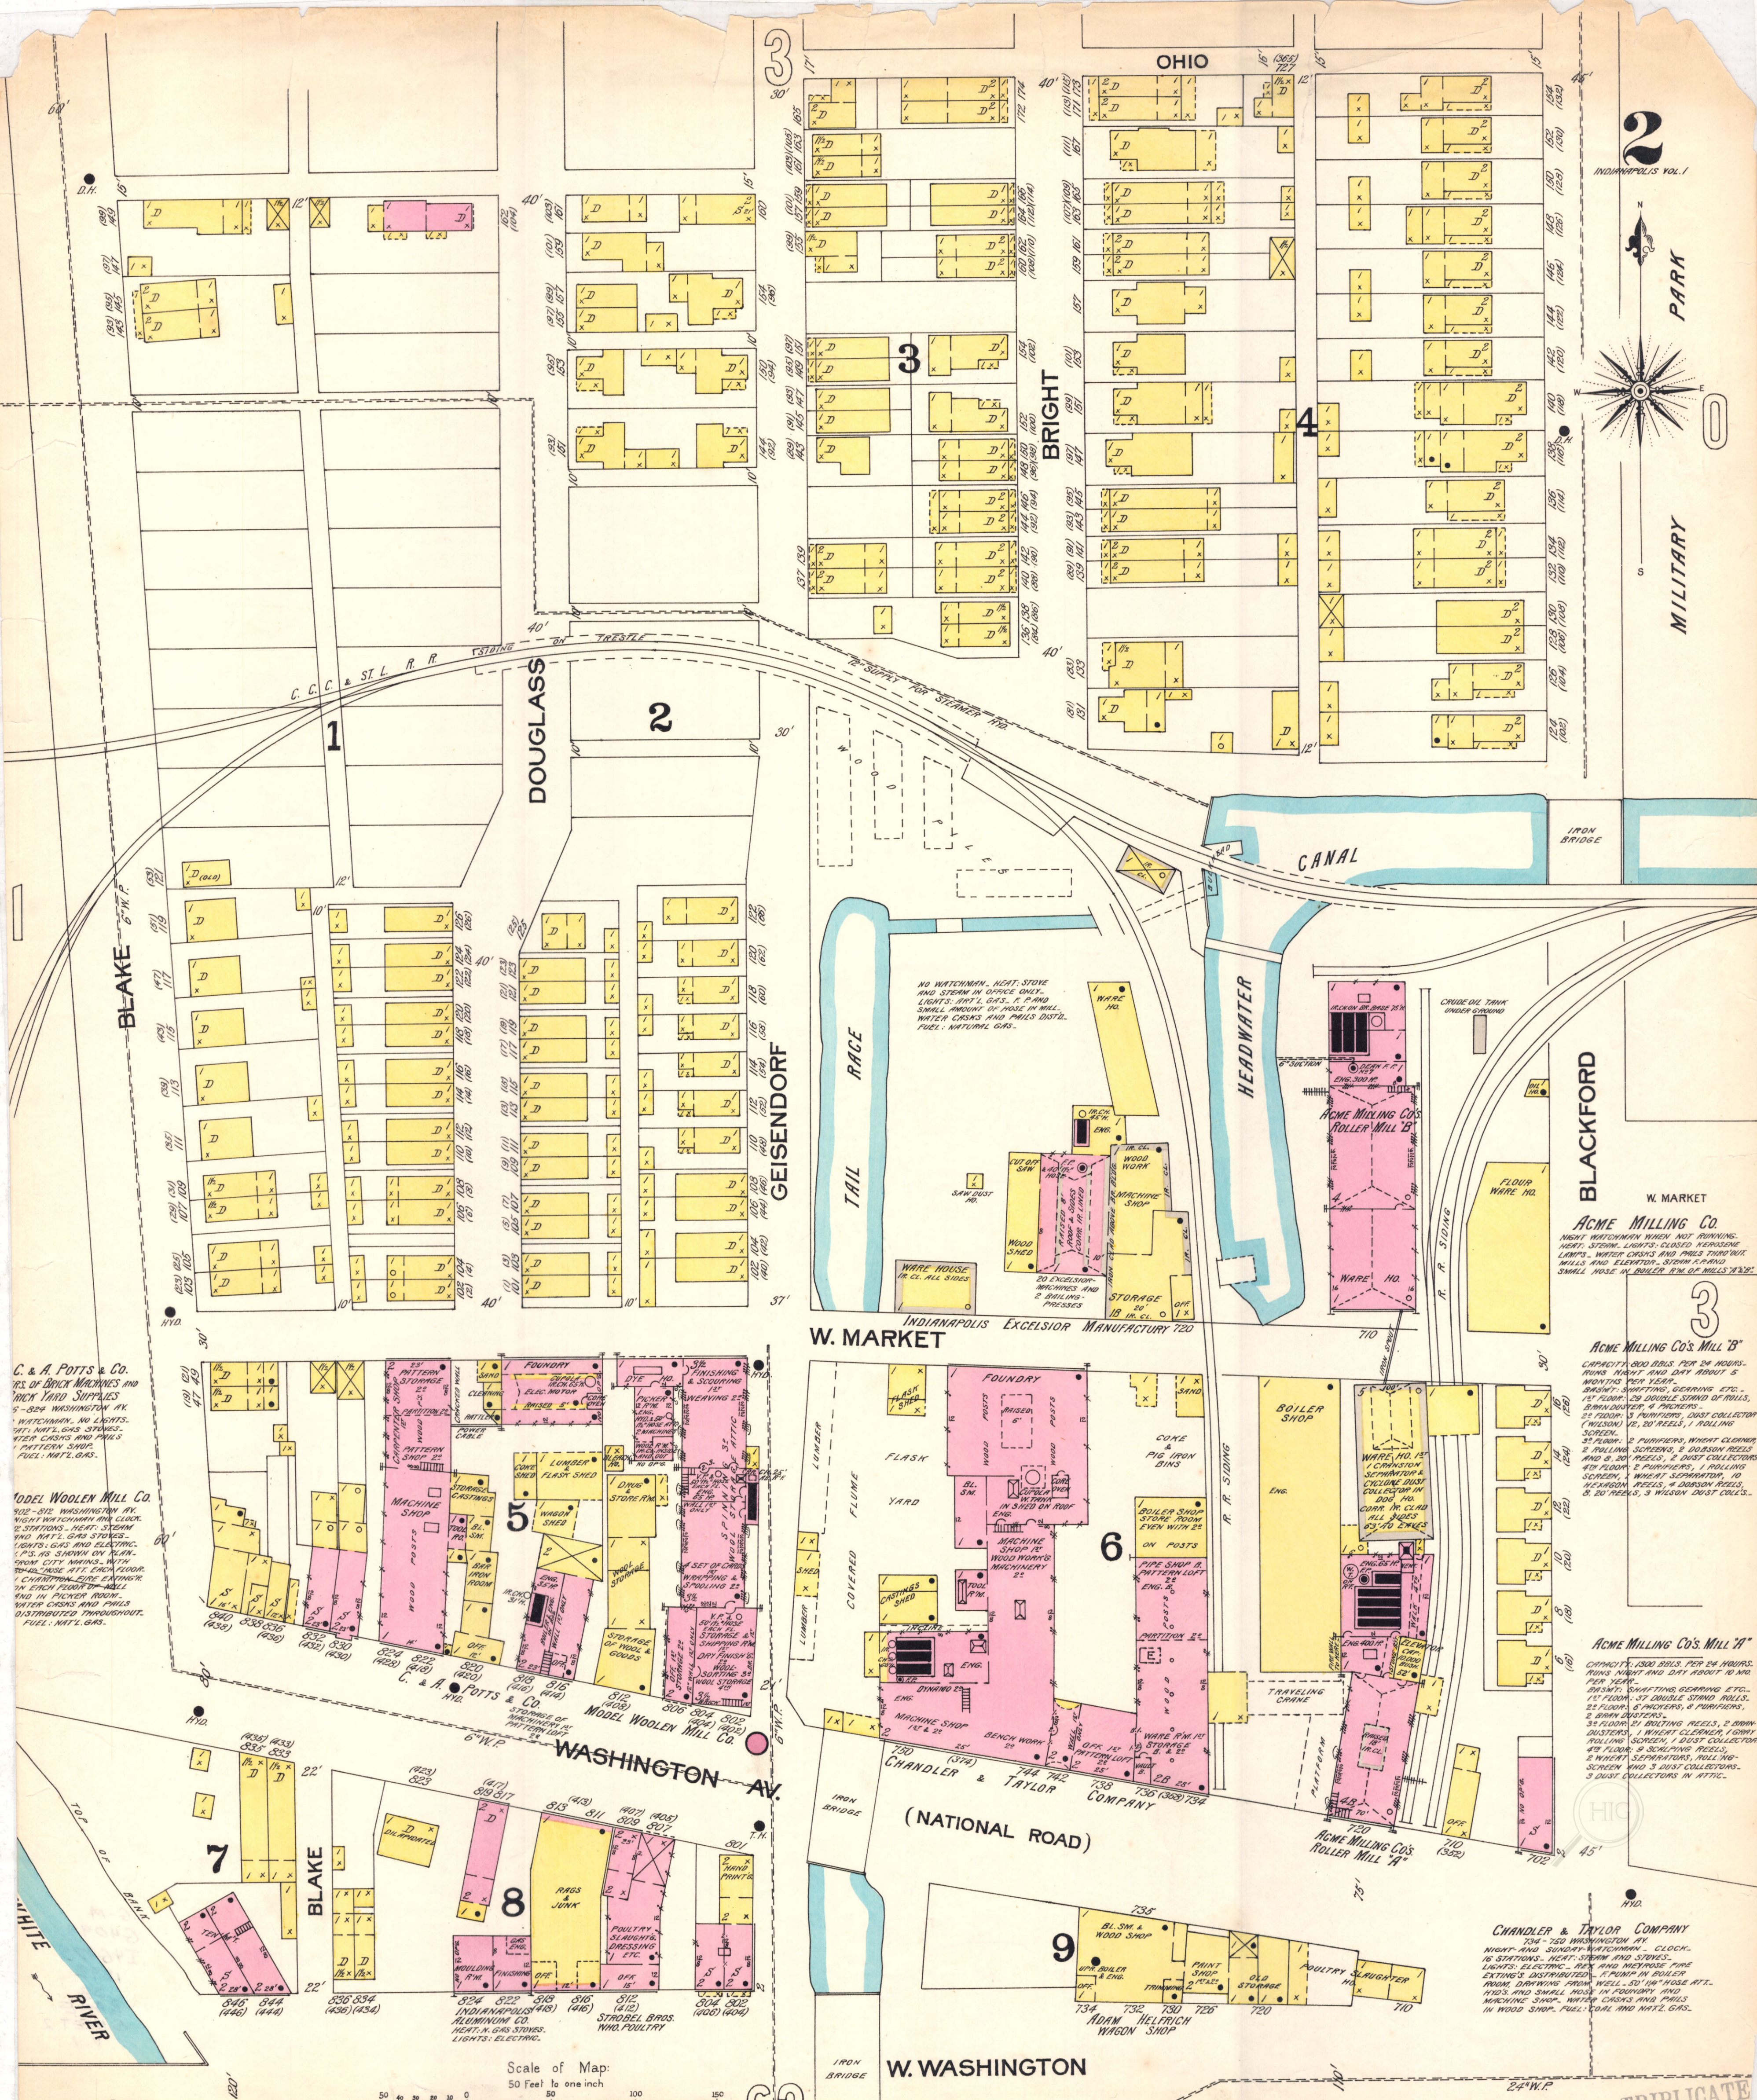


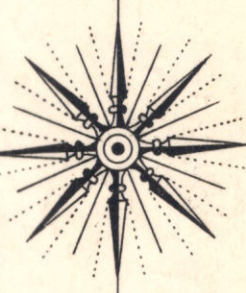

C. & A. POTTS & CO.
MFG. OF DRINK MACHINES AND
MICH. TARD SUPPLIES
5-824 WASHINGTON ST.
WATCHMAN, NO LIGHTS.
WATER CRACKS AND PHILS
PATTERN SHOP
FUEL: NAT'L GAS.

MODEL WOOLEN MILL CO.
412-512 WASHINGTON ST.
WATCHMAN, NO LIGHTS.
WATER CRACKS AND PHILS
PATTERN SHOP
FUEL: NAT'L GAS.

WHITE
RIVER

NO WATCHMAN. HEAT: STOVE
AND STEAM IN OFFICE ONLY.
LIGHTS: NAT'L GAS. F. P. AND
SMALL. WINDING OF HOSE IN MILL.
WATER CRACKS AND PHILS DIST.
FUEL: NATURAL GAS.

ACME MILLING CO.
NIGHT WATCHMAN WHEN NOT RUNNING.
HEAT: STEAM. LIGHTS: CLOSED KEROSENE
LAMP. WATER CRACKS AND PHILS THROUGH
MILLS AND ELEVATOR. STEAM F. P. AND
SMALL HOSE IN MILL. F. P. OF MILLS 11' 31".

ACME MILLING CO.'S MILL "B"
CAPACITY: 800 BBL. PER 24 HOURS.
RUNS NIGHT AND DAY ABOUT 5
MONTHS PER YEAR.
BASIS: SHAFING, GEARING ETC.
1ST FLOOR: 29 DOUBLE STAND OF ROLLS,
15' DIA., 4' PITCHERS.
2ND FLOOR: 3 PURIFIERS, DUST COLLECTOR
(WILSON) 12, 20' REELS, 1 ROLLING
SCREEN.
3RD FLOOR: 2 PURIFIERS, WHEAT CLEANER,
2 ROLLING SCREENS, 2 DORSON REELS
AND 2 20' REELS, 2 DUST COLLECTORS.
4TH FLOOR: 2 PURIFIERS, 1 ROLLING
SCREEN, 1 WHEAT SEPARATOR, 10
REAGERS, 3 DORSON REELS,
2 20' REELS, 1 WILSON DUST COLL.

ACME MILLING CO.'S MILL "A"
CAPACITY: 1300 BBL. PER 24 HOURS.
RUNS NIGHT AND DAY ABOUT 10 MO.
PER YEAR.
BASIS: SHAFING, GEARING ETC.
1ST FLOOR: 37 DOUBLE STAND ROLLS,
22 FLOOR: 6 PITCHERS, 8 PURIFIERS,
2 SHAF DUSTERS.
2ND FLOOR: 1 WHEAT CLEANER, 1 DRY
ROLLING SCREEN, 1 DUST COLLECTOR.
3RD FLOOR: 3 DORSON REELS,
2 WHEAT SEPARATORS, ROLLING
SCREEN AND 3 DUST COLLECTORS.
5 DUST COLLECTORS IN ATTIC.

CHANDLER & TAYLOR COMPANY
734-720 WASHINGTON ST.
NIGHT AND SUNDAY WATCHMAN. CLOCK-
16 STATIONS. HEAT: STEAM AND STOVES.
LIGHTS: ELECTRIC. P. P. AND MACHINERY FIRE
EXTING. DISTRIBUTED. F. P. IN MILL
ROOM. DRAWING FROM WELL 50' IN HOSE ATT.
40'S AND SMALL HOSE IN FOURTH AND
MACHINE SHOP. WATER CRACKS AND PHILS
IN WOOD SHOP. FUEL: COAL AND NAT'L GAS.

Scale of Map:
50 Feet to one inch