



COLUMBIA ENCAUSTIC TILE CO.

NIGHT & SUNDAY WATCHMAN. CLOCK
IS STATIONS. LIGHTS: NATL. GAS. HOSE:
NATL. GAS. STOVES. F.P. 100' HOSE.
WATER CRANK & PAILS. 2 CHAMBERLAIN
& 6 MILLER. NO. 2. FIRE EXTINGUISHERS.
FUEL: NATL. GAS.

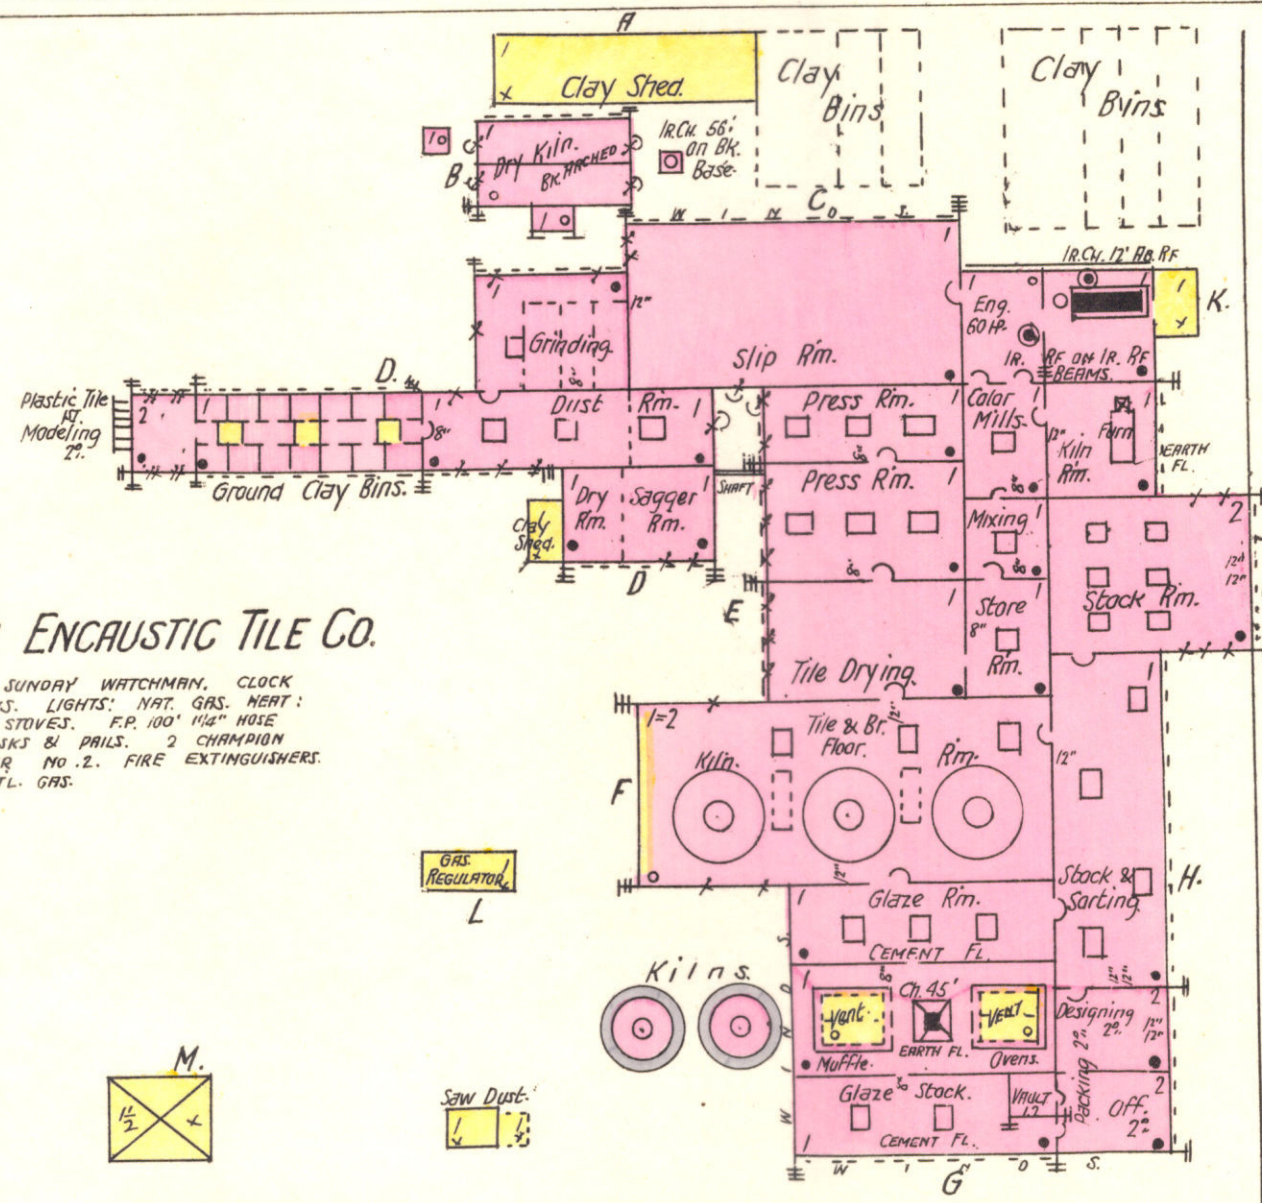


UNION GLASS CO.

NIGHT & SUNDAY WATCHMAN. NO CLOCK
LIGHT & HEAT. NATL. GAS. F.P. 100'
HOSE. WATER CRANKS & PAILS. 8
MEYER'S EXTINGUISHERS. FUEL: NATL.
GAS.

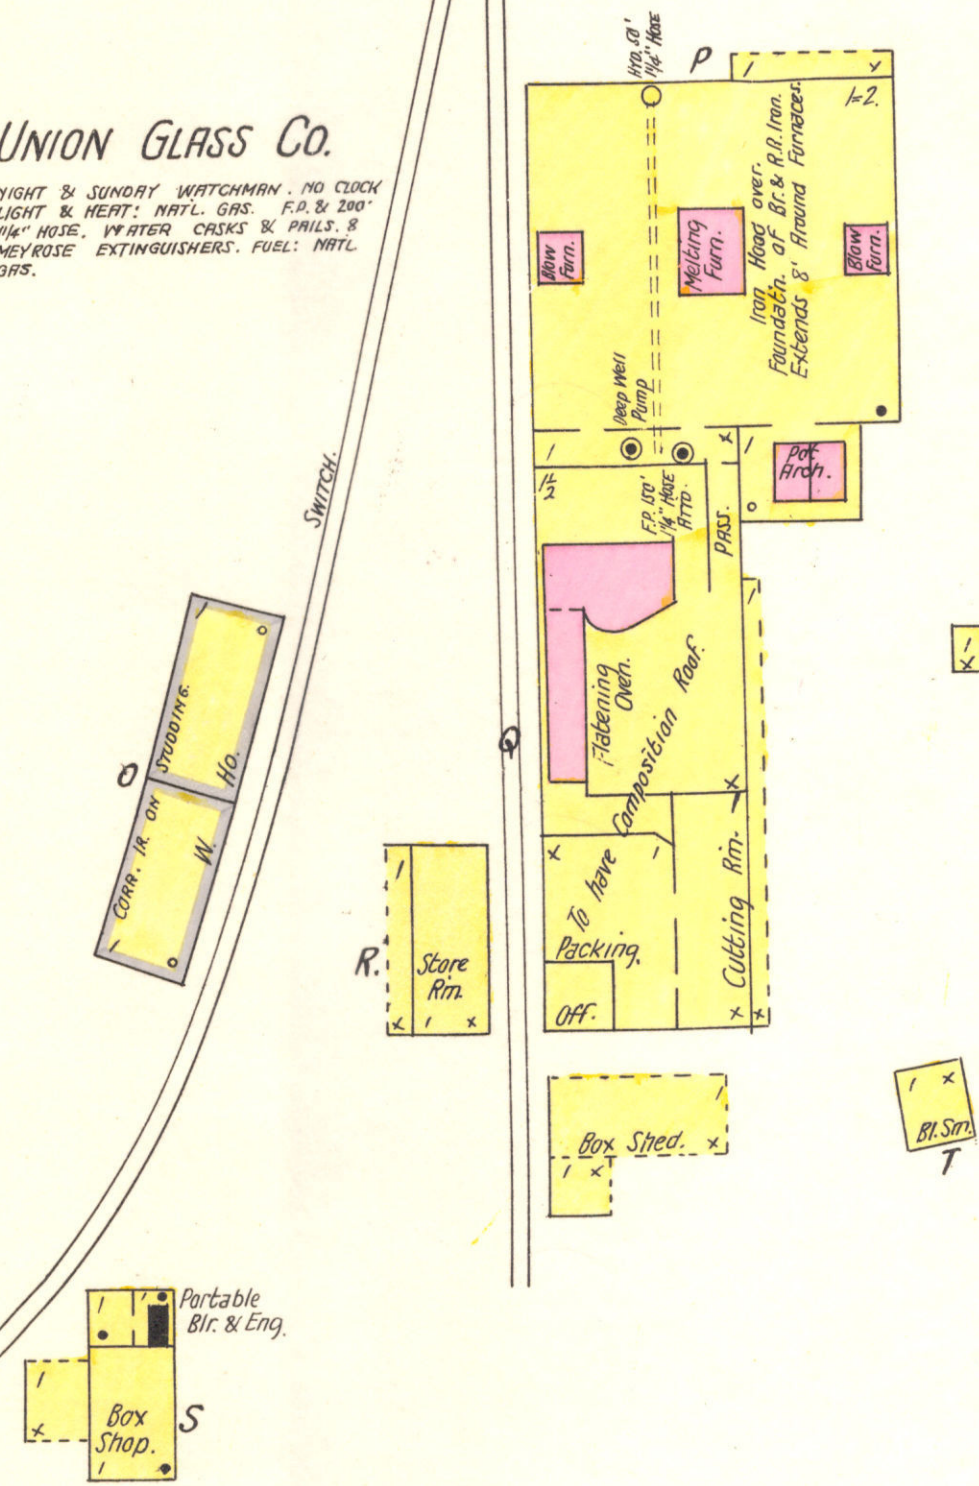

GOULD STEEL WORKS

NIGHT WATCHMAN. NO CLOCK RUN
NIGHT & DAY. ABOUT 8 MONTHS IN
YEAR. LIGHTS: NAT. GAS. DUPLEX
F.P. & 30' HOSE. FUEL: NATL. GAS.

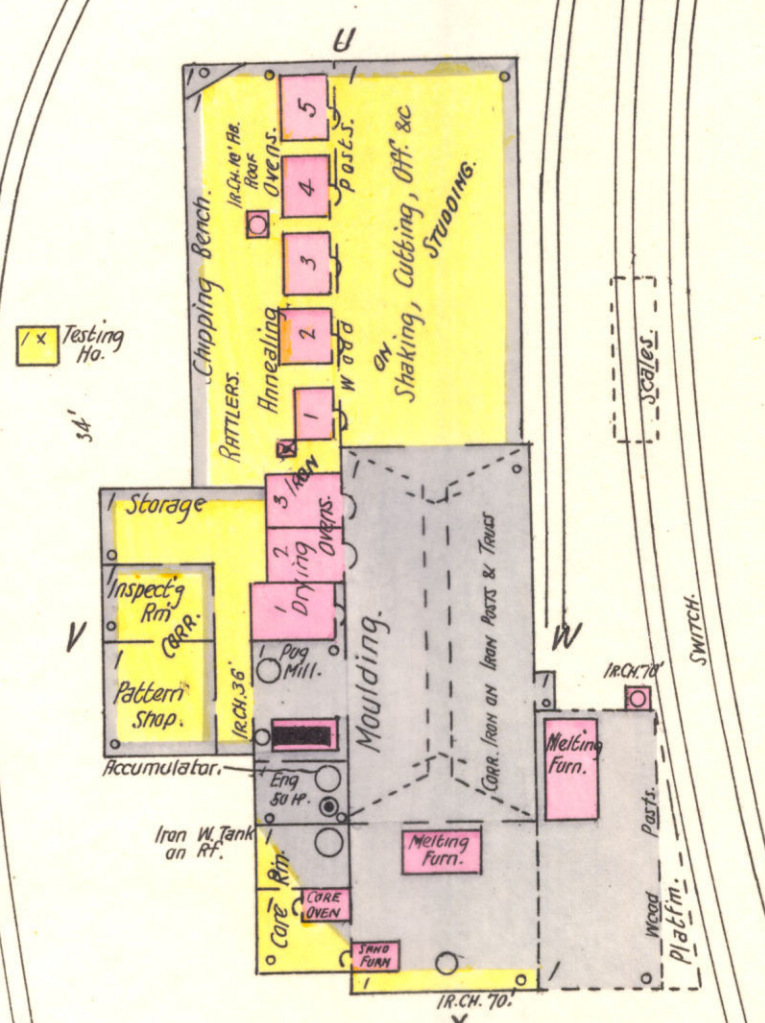

THE ARCADE FILE WKS.

NIGHT & SUNDAY WATCHMAN. CLOCK
7 STATIONS. 1 MAN ON NIGHT DUTY
CONSTANT STERN. LIGHT: INC. ELEC.
NATL. GAS IN BOILER RM. HEAT:
NATL. GAS STOVES. TO RE STERN
HEATED. 2 NO. 6 DEANE PUMPS
1/20 GALLONS PER MINUTE EACH) DRAW
FROM INEXHAUSTIBLE SPRINGS & 1100
BBL. CIST. 200' 1/4" HOSE ATT. TO
HYDTS. AS SHOWN. 4 - 10 BBL. IRON
W. TRUNKS UNDER ROOF. SUPPLY HYDTS.
AS SHOWN. 2 MEYER'S EXTING.
FUEL: NATL. GAS. & WOOD OCCASIONALLY.

