
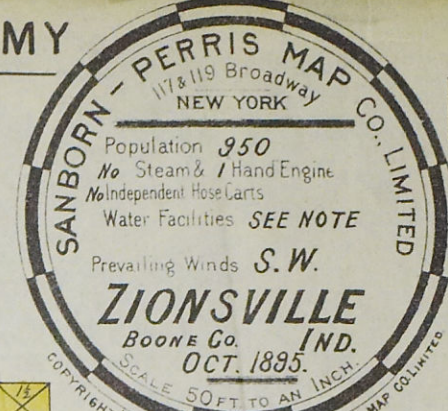


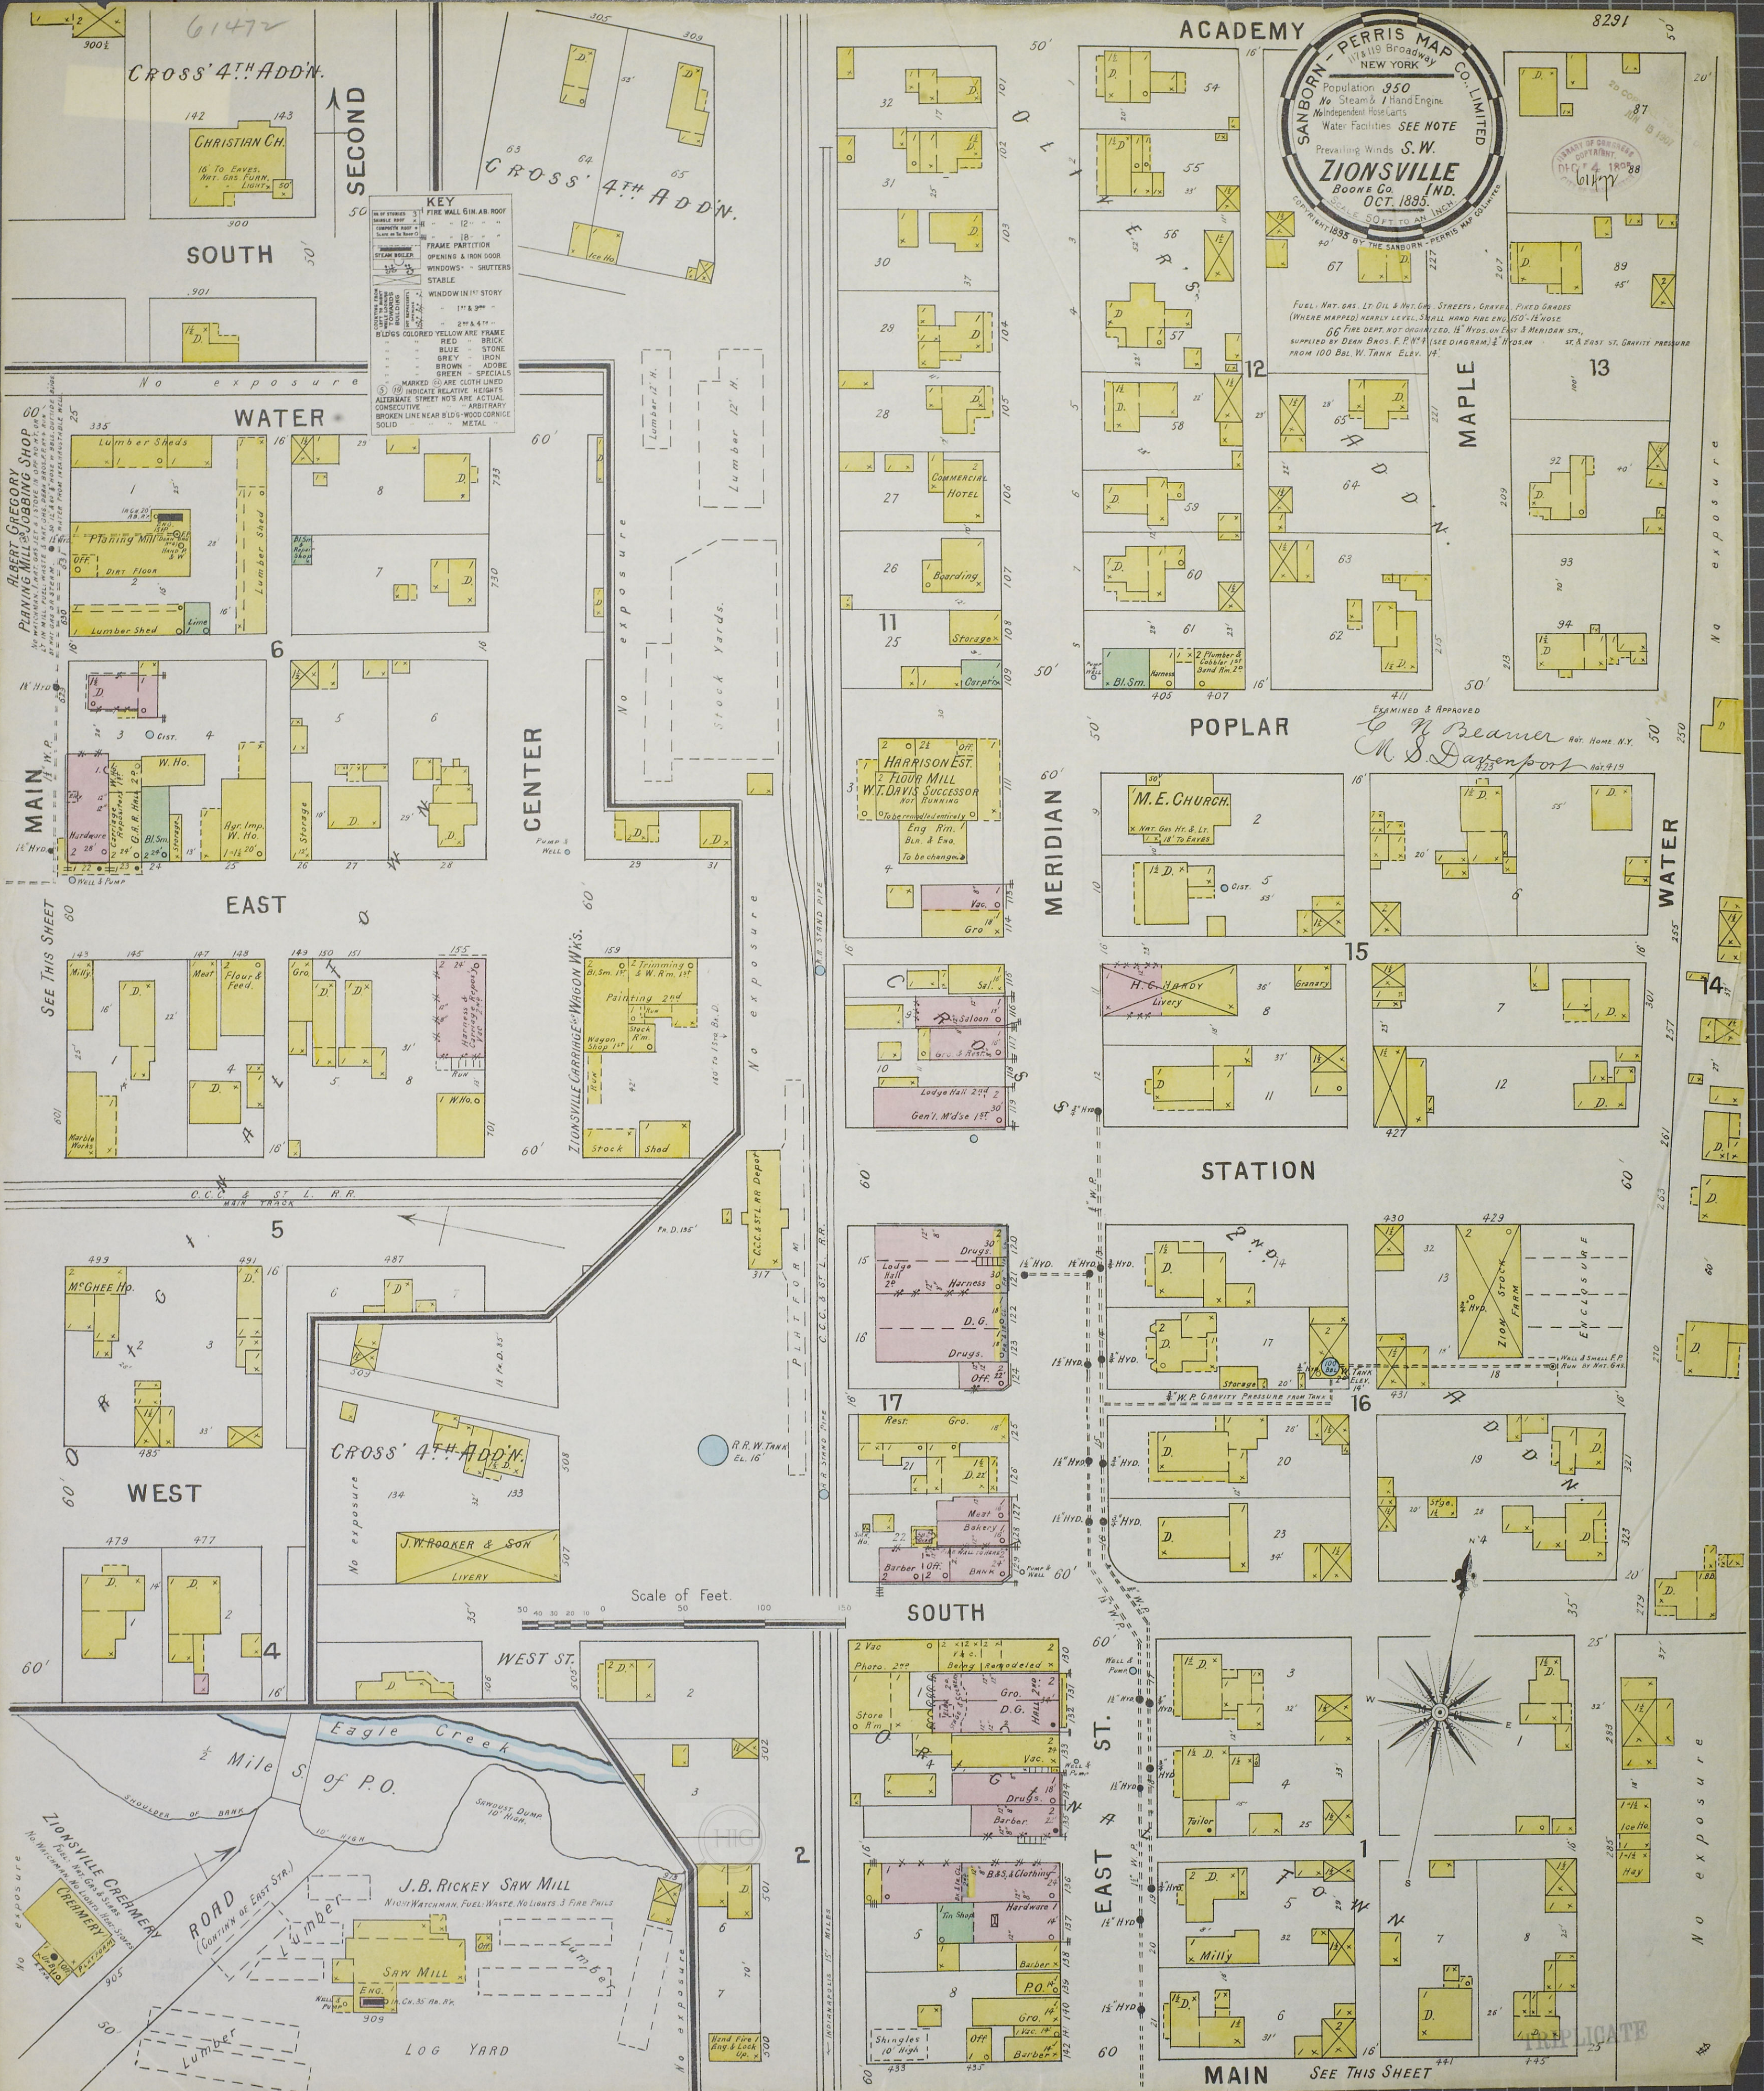

KEY
FIRE WALL GIN. BR. ROOF
STEAM RAILROAD
FRAME PARTITION
OPENING & IRON DOOR
WINDOWS - SHUTTERS
STABLE
WINDOW IN 1ST STORY
2ND & 3RD
BLDG'S COLORED YELLOW ARE FRAME
RED - BRICK
BLUE - STONE
GREEN - IRON
BROWN - ADORNE
GREEN - SPECIALS
MARKED (S) ARE CLOTH LINED
(S) 19 INDICATE RELATIVE HEIGHTS
ALTERNATE STREET NOS ARE ACTUAL
BROKEN LINE NEAR BLDG - WOOD CORNICE
SOLID - METAL

FUEL: NAT. GAS, LT. OIL & HYD. STREETS: GRAVEL, PAVED GRADES
(WHERE MAPPED) GRAVEL LEVEL, SLOPE ROAD FIRE HOS. 150' - 12 HOSE
66' FIRE DEPT. NOT ORGANIZED, 12' HYD. ON EAST & MERIDIAN STS.,
SUPPLIED BY DEAN BROS. F.P.M.A. (SEE DIAGRAM) 1/2" HOSE ON ST. & EAST ST. GRAVITY PRESSURE
FROM 100 BBL. W. TANK ELEV. 14'

EXAMINED & APPROVED
G. H. Beamer
M. S. Davenport
Ret. Home N.Y.
Ret. 419