


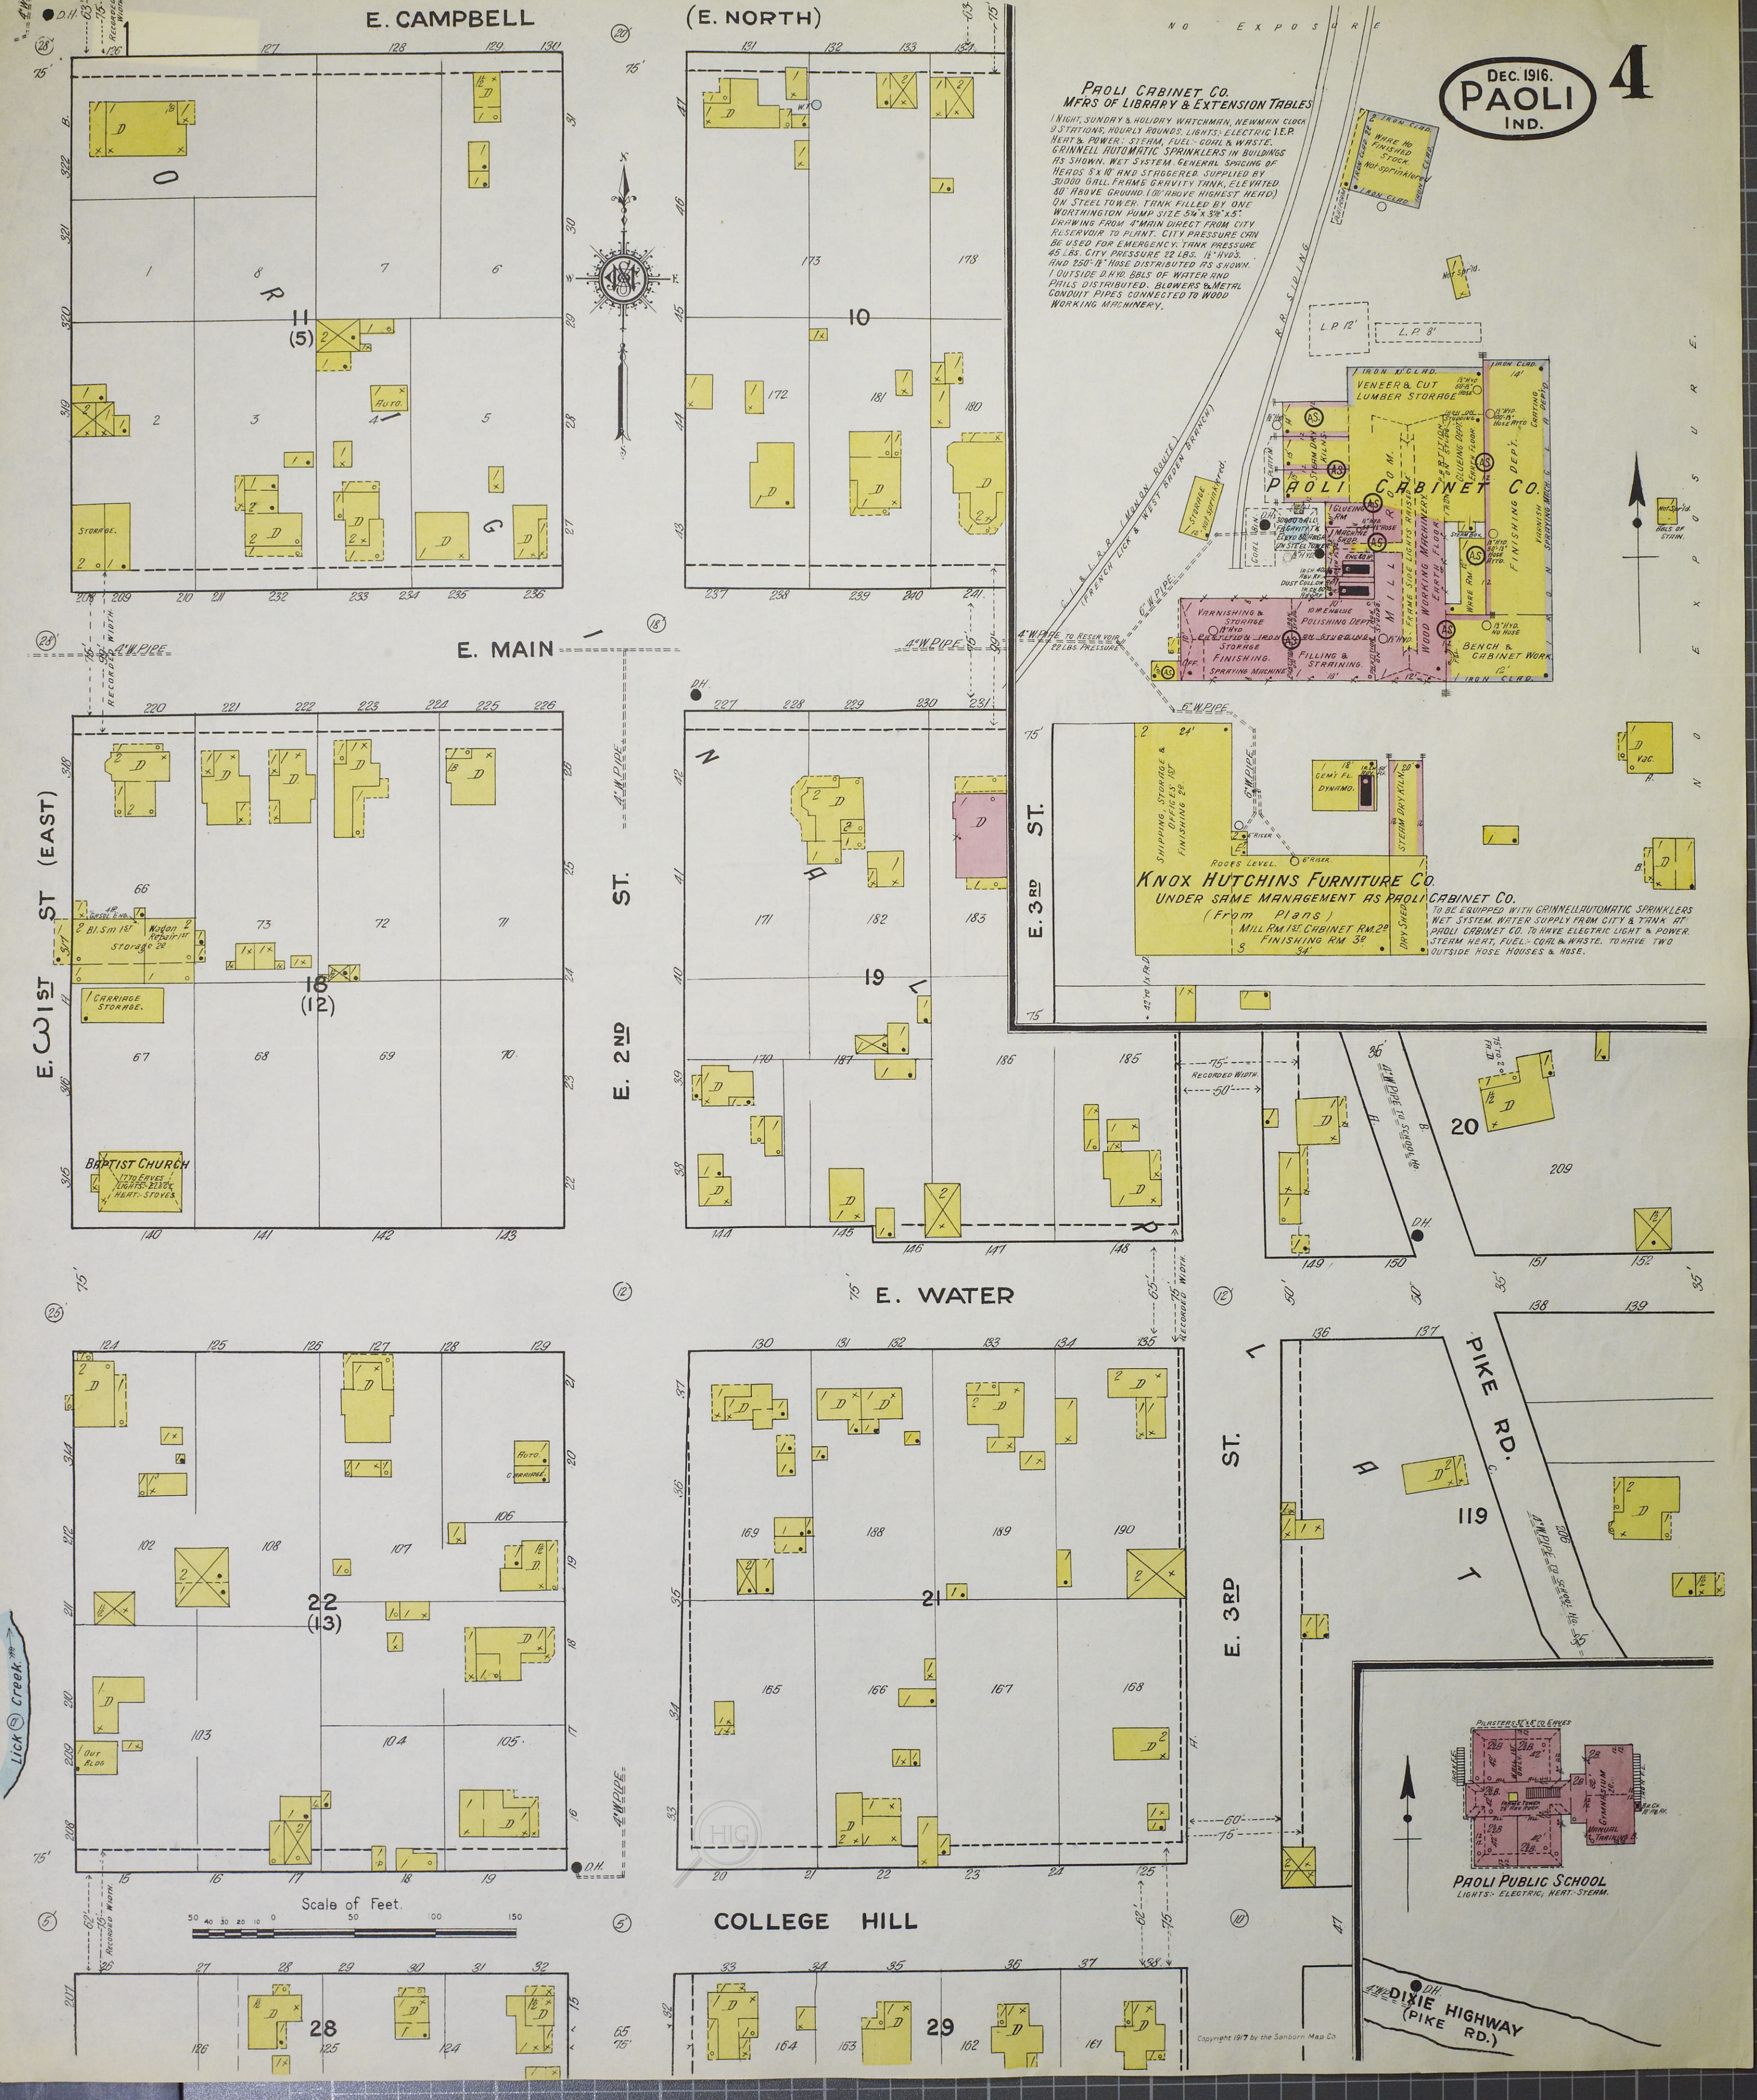

PAOLI CABINET CO.
MFRS OF LIBRARY & EXTENSION TABLES
1 NIGHT, SUNDAY & HOLIDAY WATCHMAN, NEWMAN CLOCK
9 STATIONS, HOURLY ROUNDS, LIGHTS, ELECTRIC I.E.P.
HEAT & POWER; STEAM, FUEL, COAL & WASTE.
GRINNELL AUTOMATIC SPRINKLERS IN BUILDINGS
ITS SHOWN, WET SYSTEM GENERAL SPACING OF
HEADS 5' x 10' AND STAGGERED SUPPLIED BY
30000 GALL. FRAME GRAVITY TANK, ELEVATED
40' ABOVE GROUND (20' ABOVE HIGHEST HEAD)
ON STEEL TOWER. TANK FILLED BY ONE
WORTHINGTON PUMP SIZE 5 1/2" x 3 1/2" x 5'.
DRAWING FROM 4" MAIN DIRECT FROM CITY
RESERVOIR TO PLANT. CITY PRESSURE CAN
BE USED FOR EMERGENCY. TANK PRESSURE
45 LBS. CITY PRESSURE 22 LBS. 1 1/2" H.V.D.S.
AND 250' 1/2" HOSE DISTRIBUTED AS SHOWN.
1 OUTSIDE D.H. HOSE OF WATER AND
PHILS. DISTRIBUTED. BLOWERS & METAL
CONDUIT PIPES CONNECTED TO WOOD
WORKING MACHINERY.

KNOX HUTCHINS FURNITURE CO.
UNDER SAME MANAGEMENT AS PAOLI CABINET CO.
(From Plans)
MILL RM 1ST CABINET RM 2ND
FINISHING RM 3RD
4TH

PAOLI PUBLIC SCHOOL
LIGHTS: ELECTRIC, HEAT: STEAM.

DIXIE HIGHWAY
(PIKE RD.)